
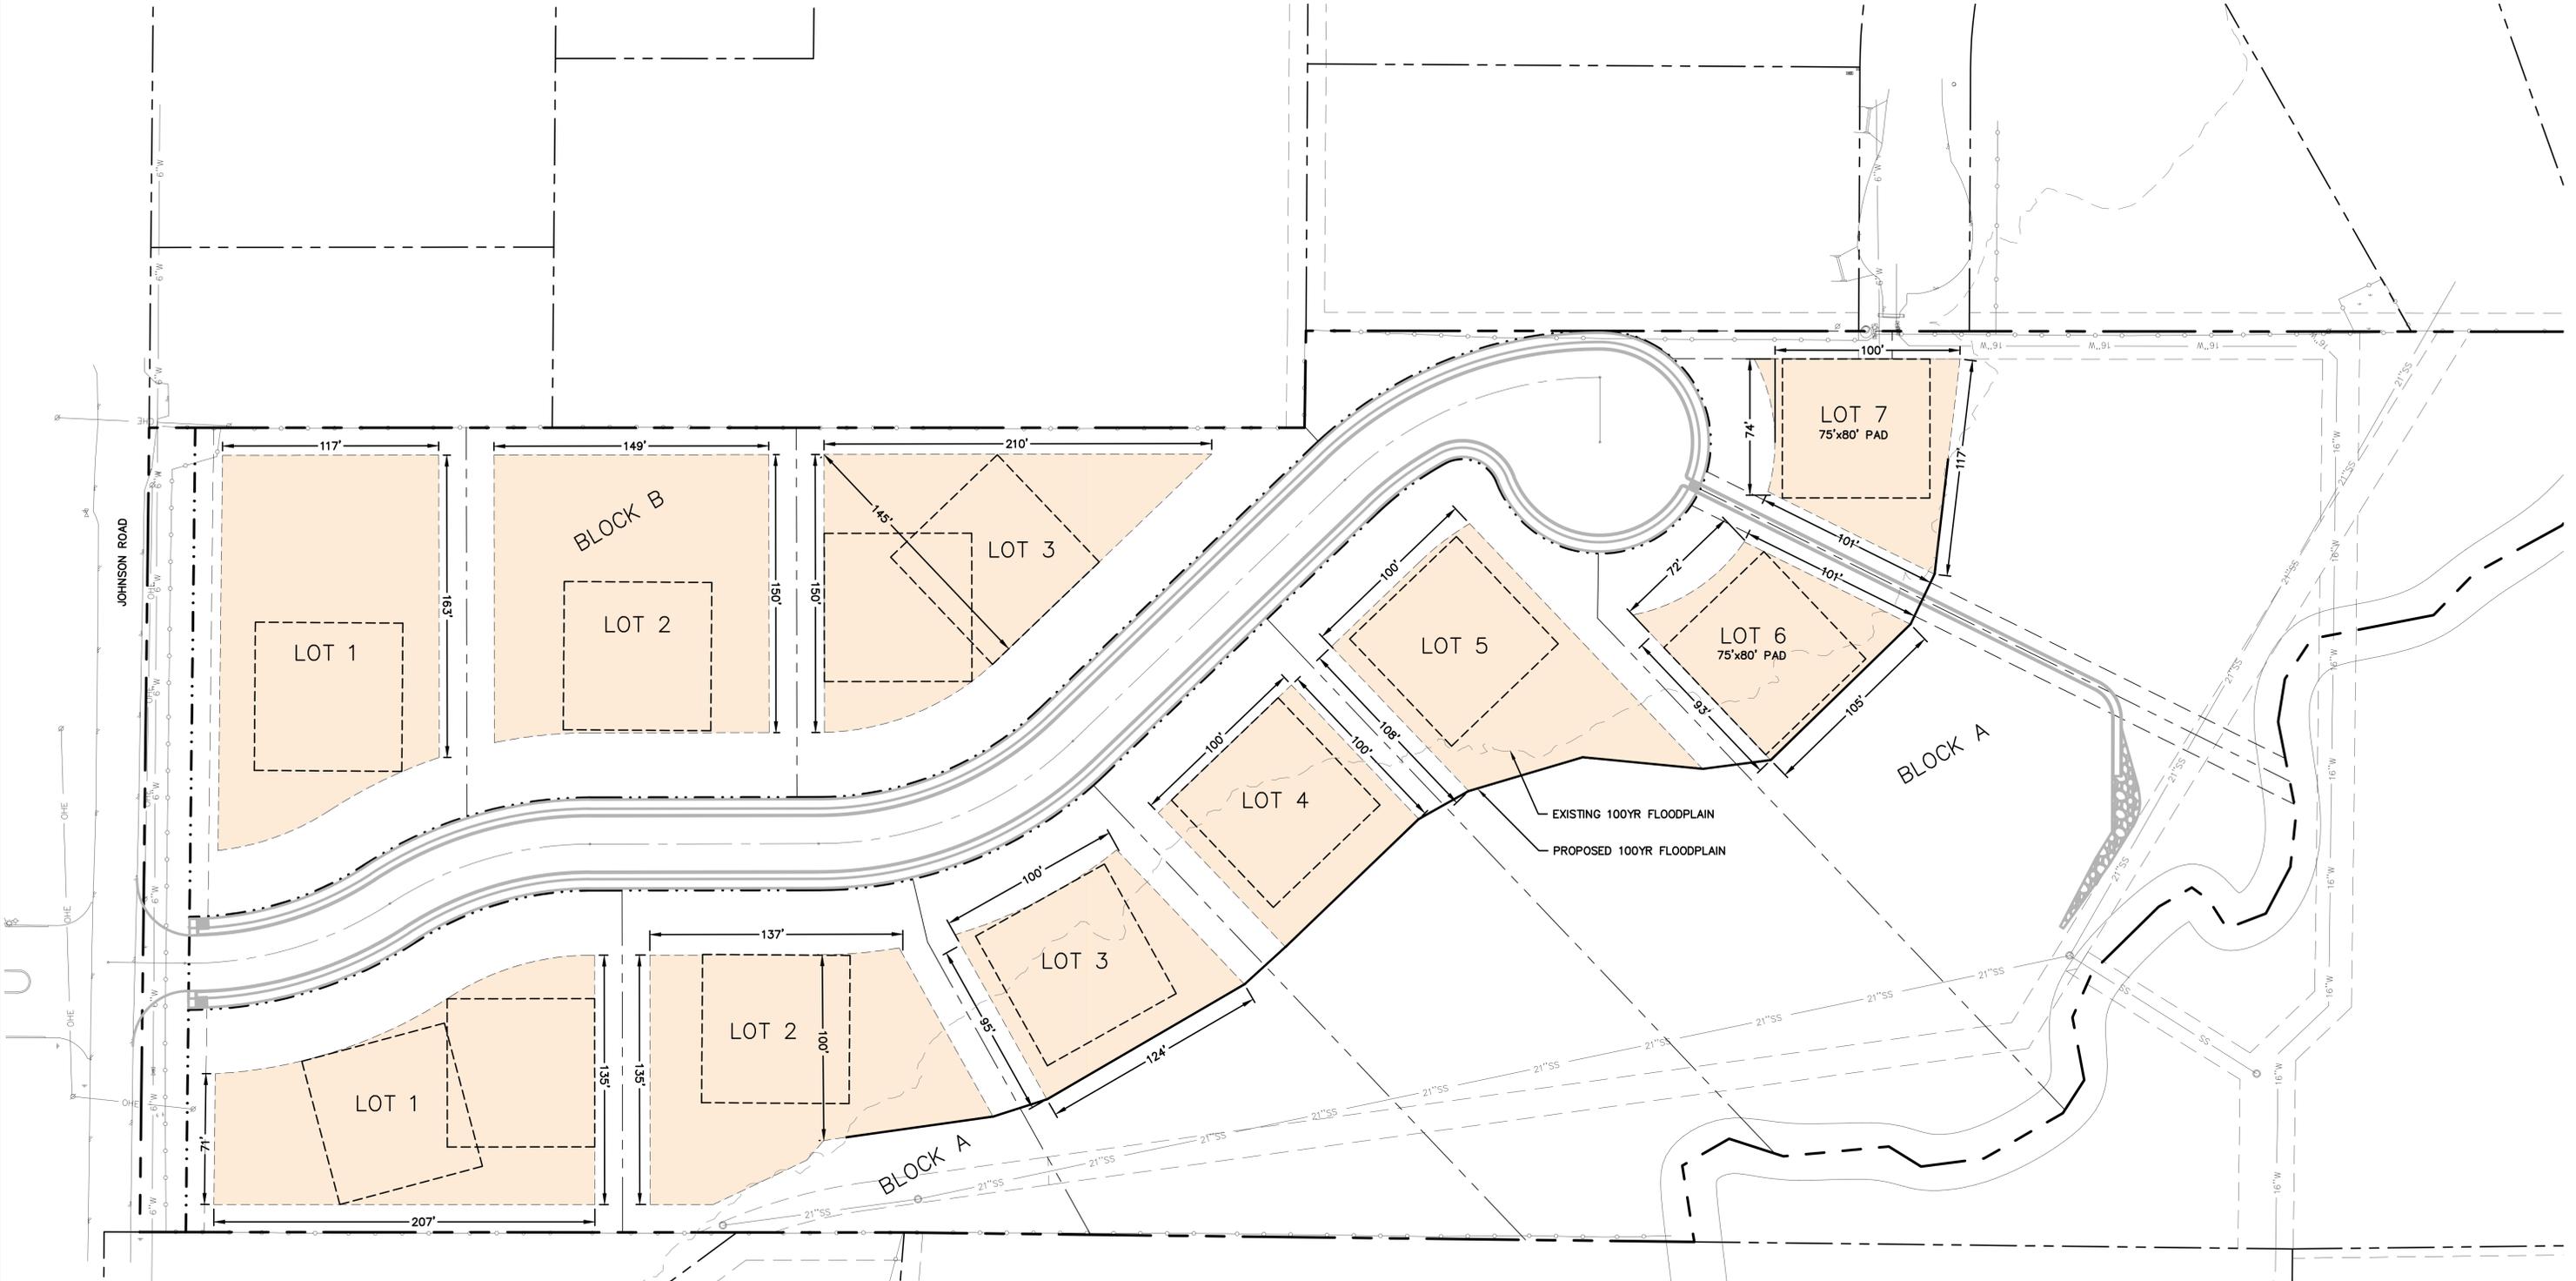


**LEGEND**

 BUILDABLE AREA

**NOTES:**

1. TYPICAL PADS SHOWN ARE 80'X80' UNLESS OTHERWISE LABELED.
2. REPRESENTATIVE PADS SHOWN FOR CONTEXT PURPOSES.
3. BUILDABLE AREAS REPRESENT AREAS CLEAR OF FLOODPLAIN AFTER PENDING LOMR APPROVAL.

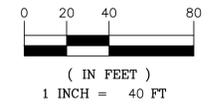

**PRELIMINARY  
FOR REVIEW ONLY**  
Not for Construction or Permit Purposes

Engineer: **CLAYTON T. REDINGER**  
P.E. No. **97497** Date: **8/03/2023**

WINDING CREEK BUILDABLE AREA EXHIBIT SOUTHLAKE, TEXAS				
		<small>P.O. BOX 93206 SOUTHLAKE, TEXAS 75093 PHONE: (972) 252-5722 ENGINEERING FIRM REGISTRATION NUMBER F-23328</small>		
DRAWN BY: DSM	SCALE: 1"=40'	DATE: 8/03/2023	PROJECT NO.:	SHEET:
			1001-01	1 OF 1