



SIGN SCHEDULE			
SIGN NO.	SIGN OVER-ALL SIZE	SIGN SQ FT	SIGN MATERIAL
1	2'-6" X 3'-0"	7 SF	PAINT
2	NOT USED THIS PROJECT		
3	4'-0" X 5'-0"	17 SF	PAINT
4	25'-0" X 4'-0"	100 SF	METAL
5	NOT USED THIS PROJECT		
6	8'-0" X 9'-0"	66 SF	PAINT
7	6'-6" DIAMETER	33 SF	PAINT
8	4'-0" X 6'-0"	15 SF	PAINT
9	4'-0" X 5'-0"	17 SF	PAINT
		255 TOTAL SF	

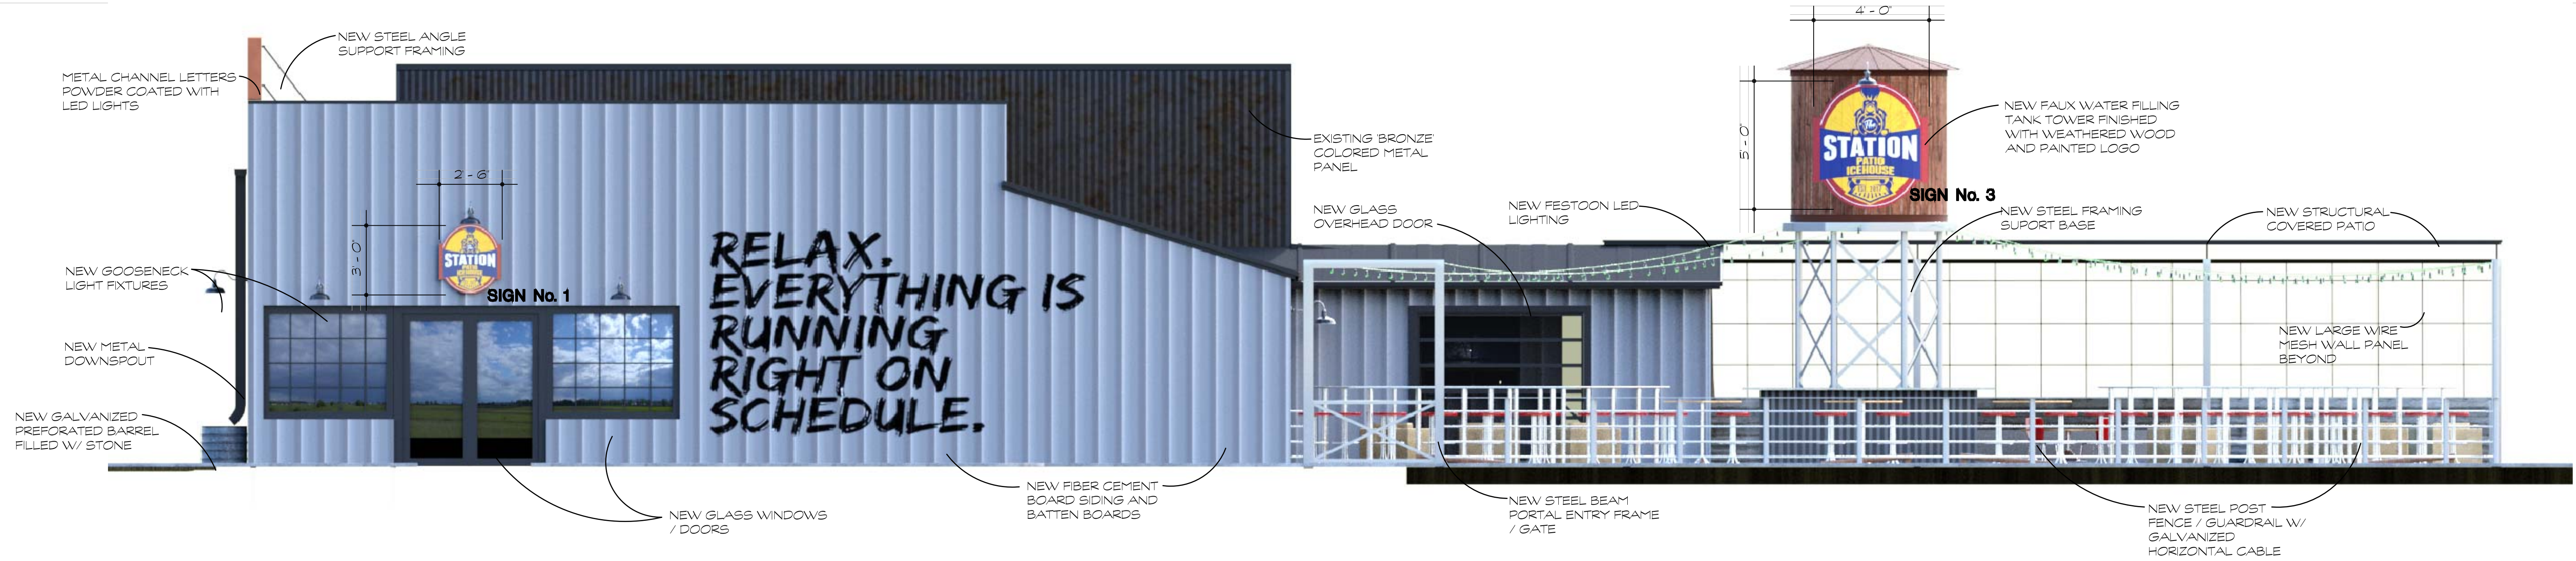


A NORTH OVERALL BUILDING ELEVATION
1/4" = 1'-0"



NOTE: SAMPLE FOR METAL CHANNEL LETTERS - SIGN No. 4 - POWDER COATED WITH LED LIGHTS

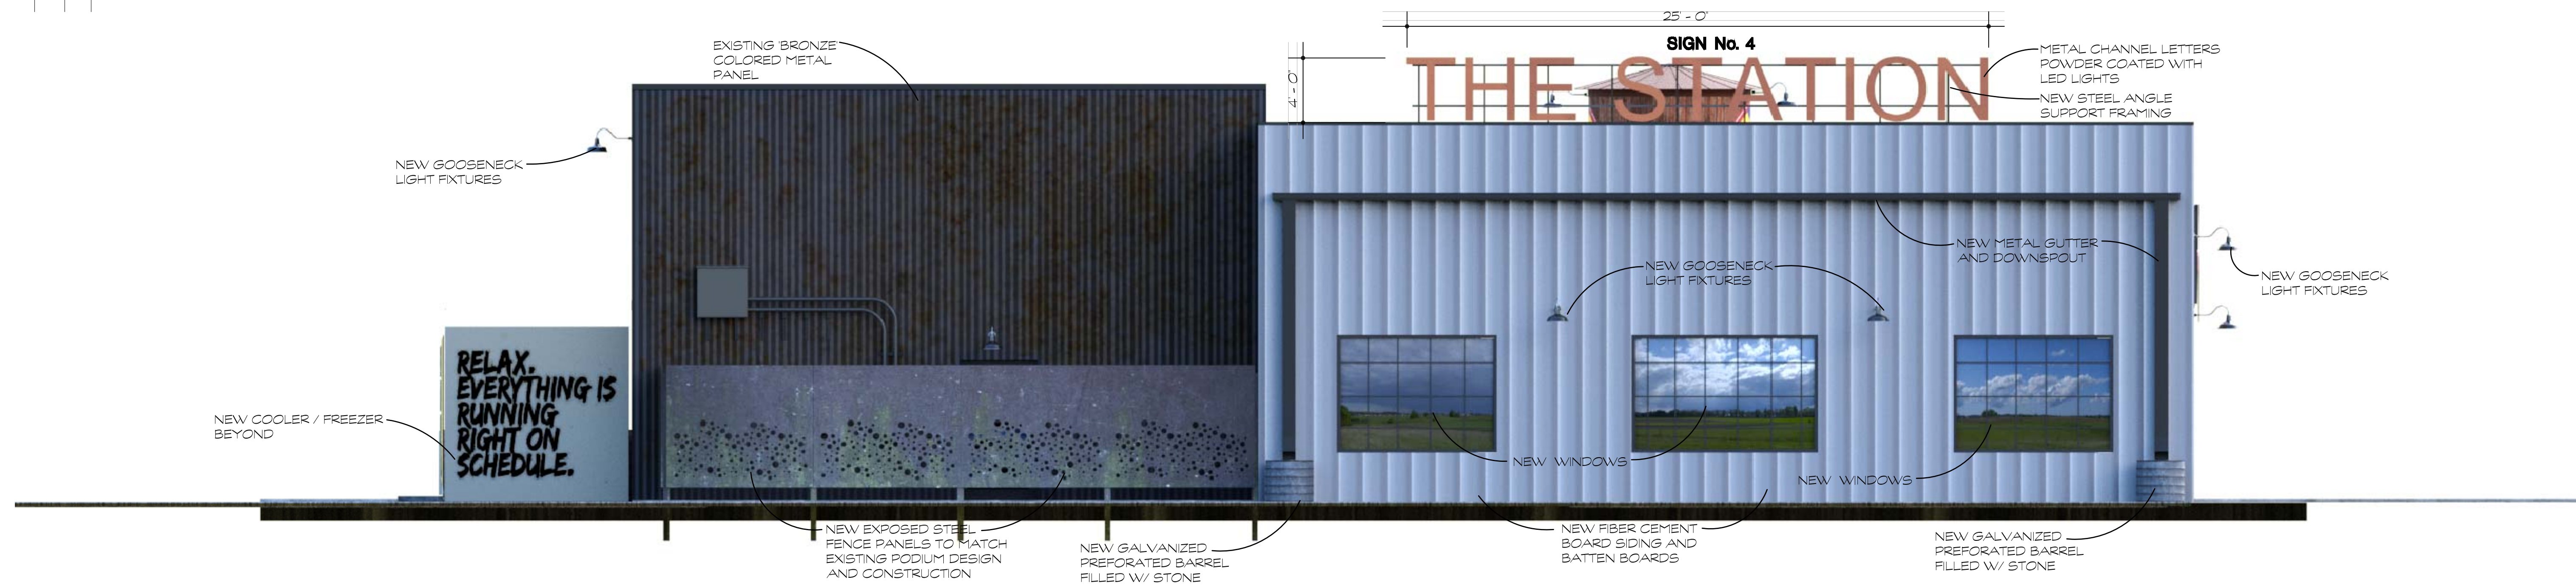

B EAST OVERALL BUILDING ELEVATION
1/4" = 1'-0"

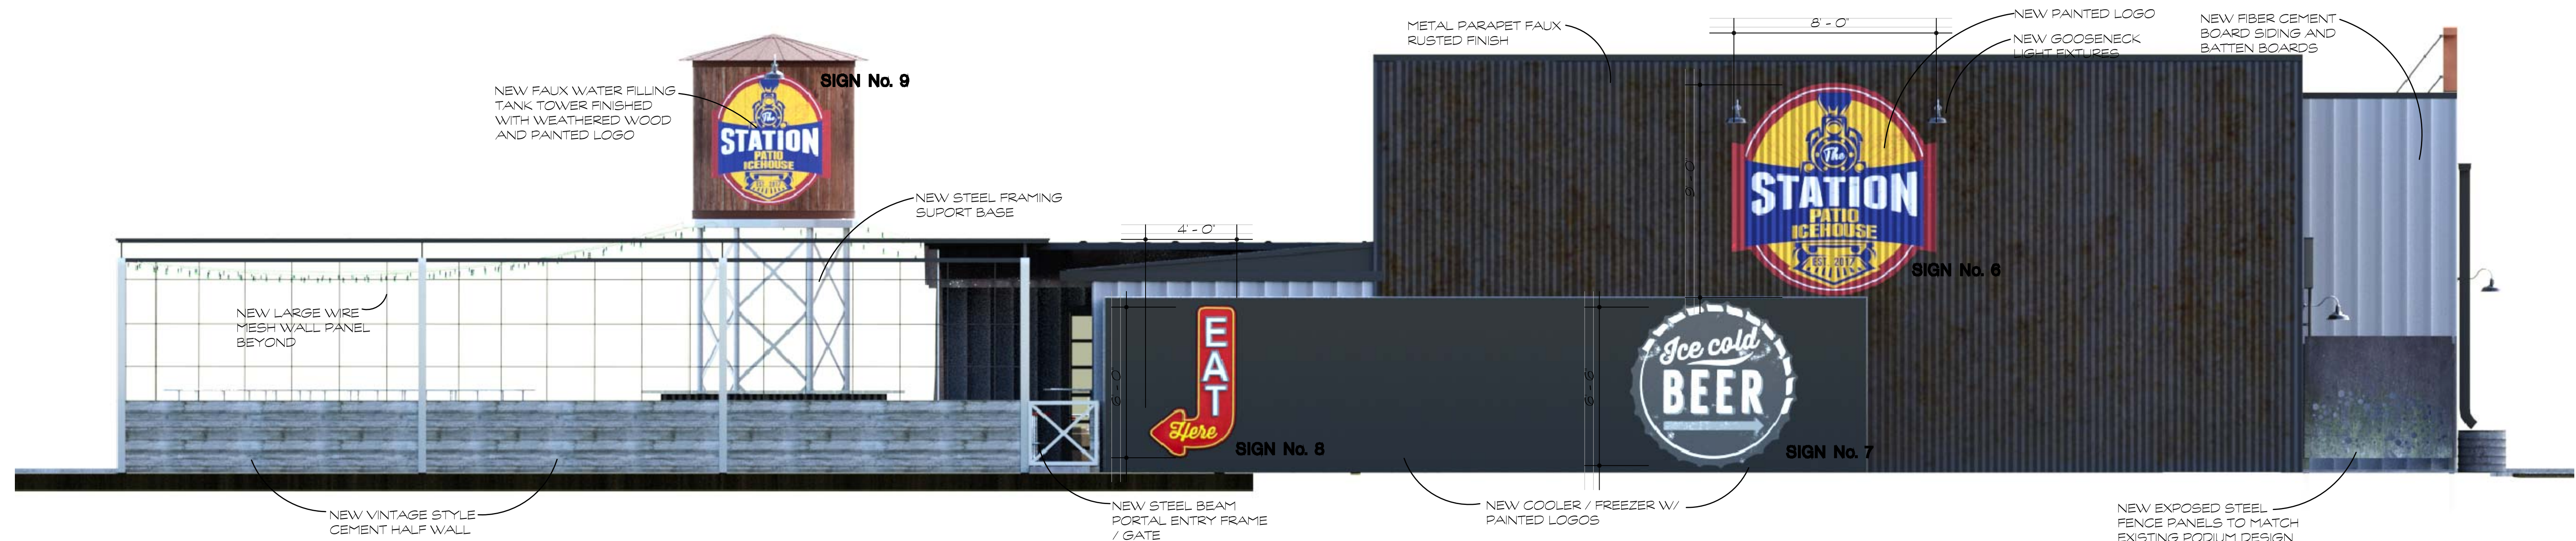

C EAST OVERALL BUILDING ELEVATION
1/4" = 1'-0"

ADDENDUM No. 1 PER CITY COMMENTS DATED 11-10-17
OVERALL BUILDING ELEVATIONS



FINISH - OUT DRAWINGS FOR:
THE STATION PATIO ICEHOUSE
111 WEST VINE STREET
FOR: **FB MAIN STREET**
6426 DAVIS BLVD
KELLER, TEXAS 76248
NORTH RICHLAND HILLS, TEXAS 76182

SHEET NUMBER
A7
7 OF 7