


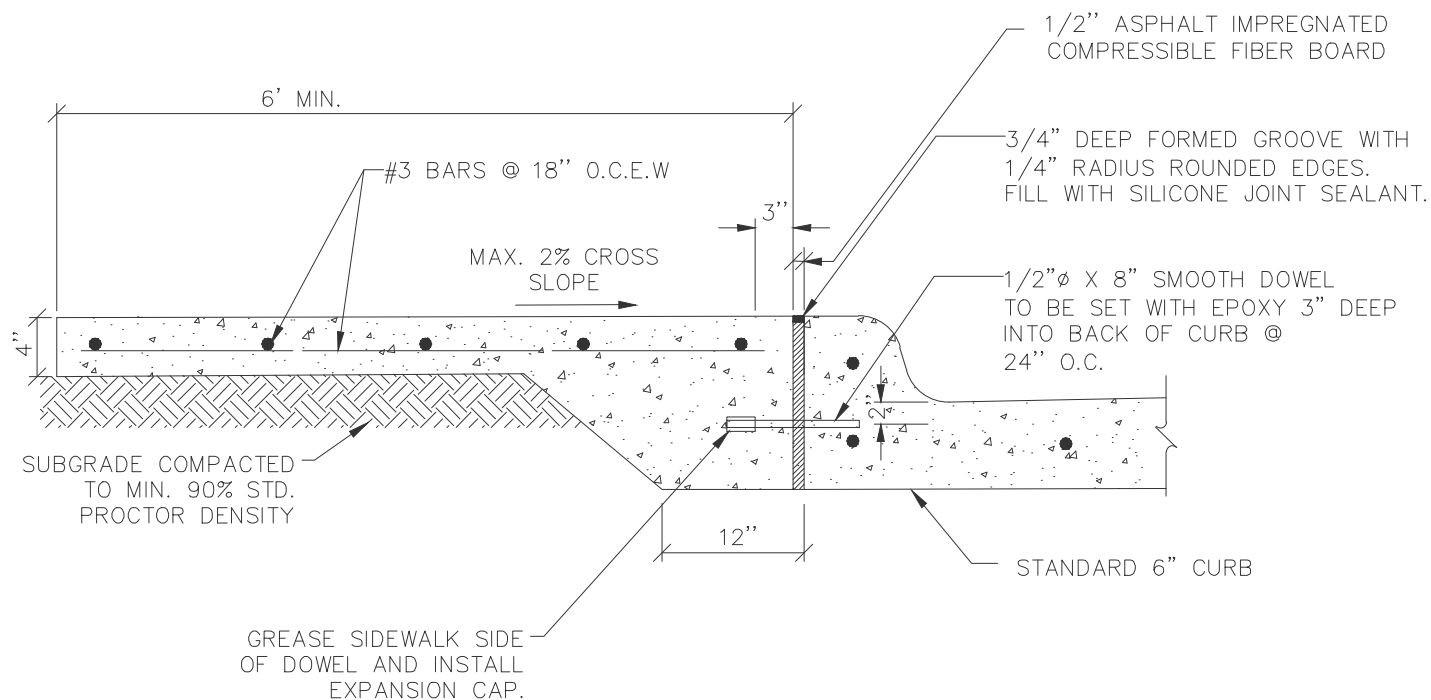

PAVING CONSTRUCTION DETAILS
CURB-TO-SIDEWALK TRANSITION

REVISION DATE:
2/1/2024

SHEET: P-06