

| EXEMPT TREES |                 |
|--------------|-----------------|
| Tree #       | Size & Species  |
| 1504         | 24" Oak         |
| 1505         | 30" Oak         |
| 1506         | 20" Oak         |
| 1507         | 15" Oak         |
| 1508         | 34" Oak         |
| 1509         | 17" Oak         |
| 1520         | 8" Peach        |
| 1521         | 6" Oak          |
| 1522         | 6" Oak          |
| 1523         | 8" Crape Myrtle |
| 1524         | 32" Oak         |
| 1525         | 8" Oak          |
| 1526         | 24" Oak         |
| 1527         | 26" Oak         |
| 1528         | 6" Oak          |
| 1529         | 24" Oak         |
| 1530         | 12" Oak         |
| 1531         | 20" Oak         |
| 1532         | 8" Oak          |
| 1533         | 20" Oak         |
| 1534         | 17" Oak         |
| 1535         | 18" Oak         |
| 1536         | 22" Oak         |
| 1537         | 8" Oak          |
| 1538         | 12" Oak         |
| 1539         | 20" Oak         |
| 1540         | 15" Oak         |
| 1541         | 28" Oak         |
| 1542         | 8" Crape Myrtle |
| 1543         | 8" Crape Myrtle |
| 1544         | 20" Oak         |
| 1545         | 26" Oak         |
| 1546         | 24" Oak         |
| 1547         | 26" Oak         |
| 1548         | 9" Oak          |
| 1549         | 10" Oak         |
| 1552         | 14" Pecan       |
| 1555         | 22" Oak         |
| 1556         | 6" Oak          |
| 1574         | 4" Crape Myrtle |
| 1571         | 15" Oak         |
| 1572         | 40" Oak         |
| 1573         | 22" Maple       |
| 1569         | 15" Maple       |
| 1570         | 30" Oak         |
| Total = 787" |                 |

| TREES TO REMAIN |                 |
|-----------------|-----------------|
| Tree #          | Size & Species  |
| 1500            | 10" Oak         |
| 1501            | 34" Oak         |
| 1502            | 34" Oak         |
| 1503            | 22" Oak         |
| 1510            | 8" Crape Myrtle |
| 1511            | 16" Oak         |
| 1512            | 16" Oak         |
| 1513            | 30" Oak         |
| 1514            | 22" Oak         |
| 1516            | 20" Oak         |
| 1517            | 6" Magnolia     |
| 1518            | 6" Magnolia     |
| 1519            | 8" Magnolia     |
| 1550            | 24" Oak         |
| 1551            | 36" Oak         |
| 1553            | 18" Oak         |
| 1554            | 32" Oak         |
| 1557            | 123" Oak        |
| 1558            | 8" Crape Myrtle |
| 1559            | 8" Crape Myrtle |
| 1560            | 8" Crape Myrtle |
| 1561            | 14" Pecan       |

Site Data Summary Chart  
Residential & Commercial Area

Total Number of Trees

67

Exempt Trees

45

Non-Exempt Trees

0

Trees to be Remain

22

Tree Conservation Legend

Exempt Trees

Non-Exempt Trees

Trees to be remain


Exempt Areas

R.O.W.'s & Easements

Building Pad & Drives

20% Of Pad Area

Non - Exempt Areas

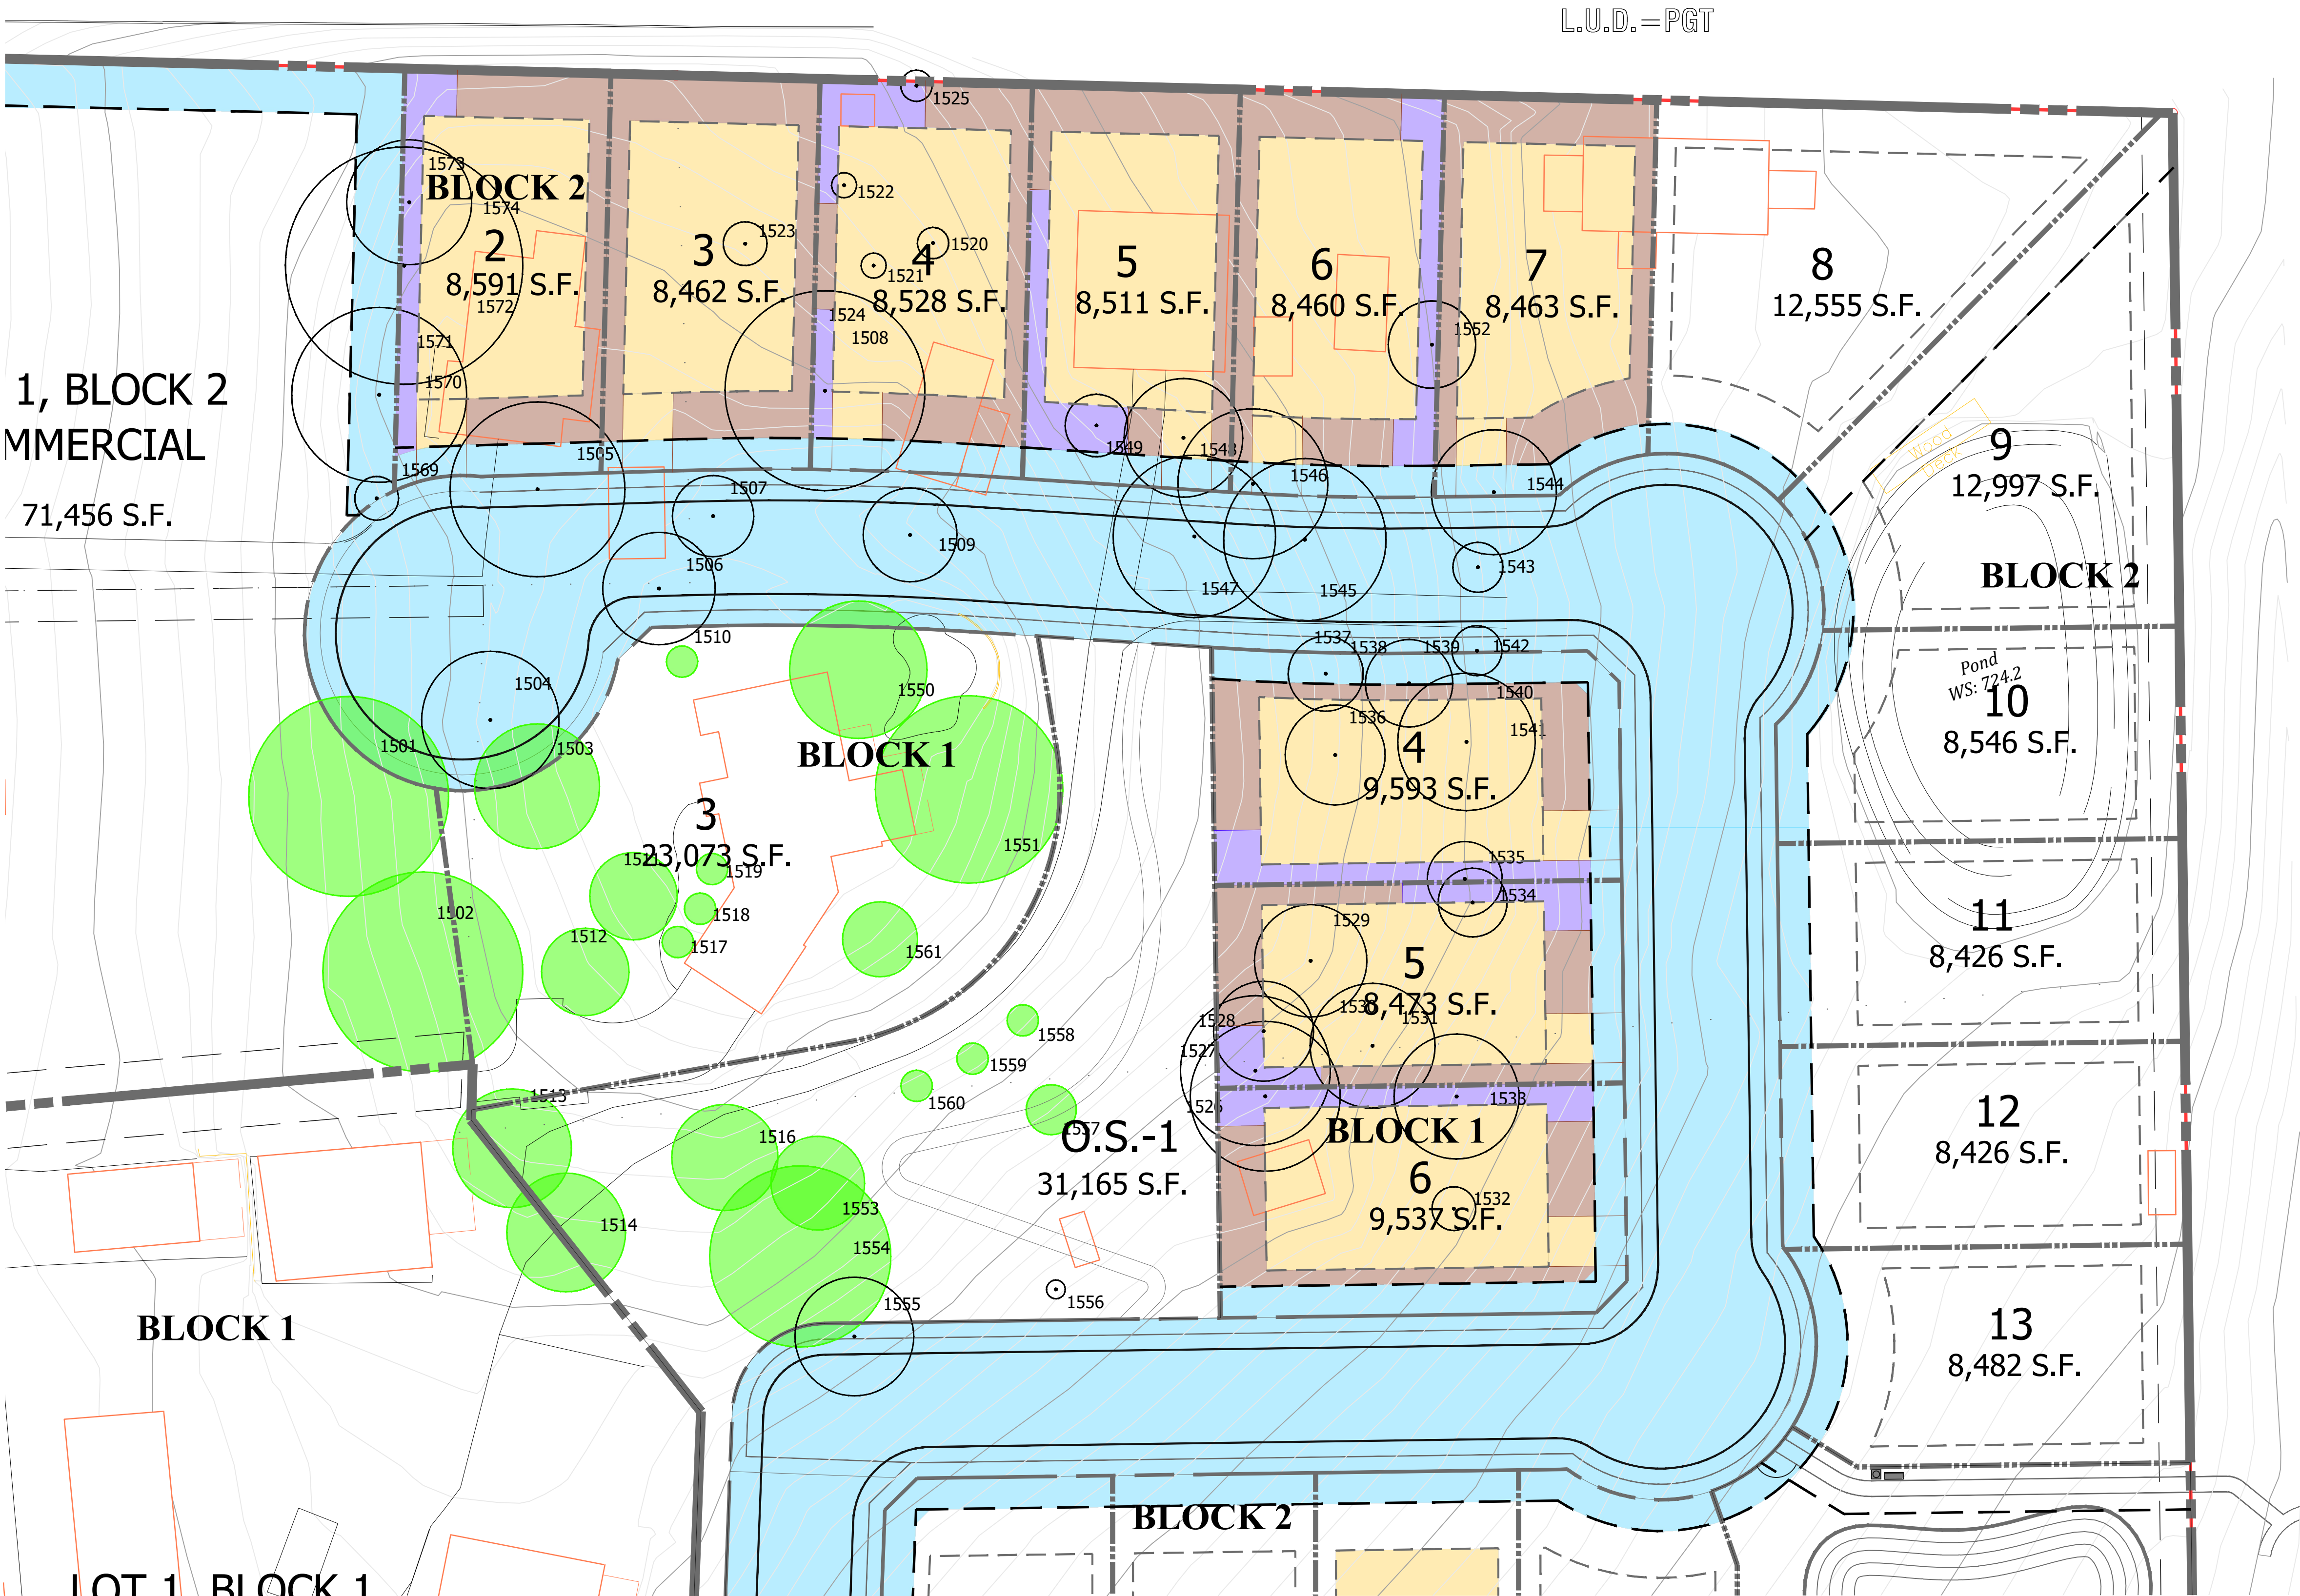


Owner:  
Mark & Chryste Keel  
McDonnell Building Materials Co.,Inc.  
550 N. Main Street  
Keller, TX 76248  
817 - 992 - 5071

Applicant:  
DW Commercial, LLC.  
P.O. Box 466  
Keller, TX 75244  
Contact: David Washington, Jr.

Engineer:  
Deotte, Inc.  
112 Keystone Dr.  
Southlake, TX 76092  
TEL. 817-337-8899  
Contact: Richard DeOtte, P.E.

Planner:  
SAGE GROUP, INC.  
Master Planning  
Urban Design  
Architecture  
Landscape Architecture  
1130 N. Carroll Ave., Ste. 200  
Southlake, Texas 76092  
817-424-2626

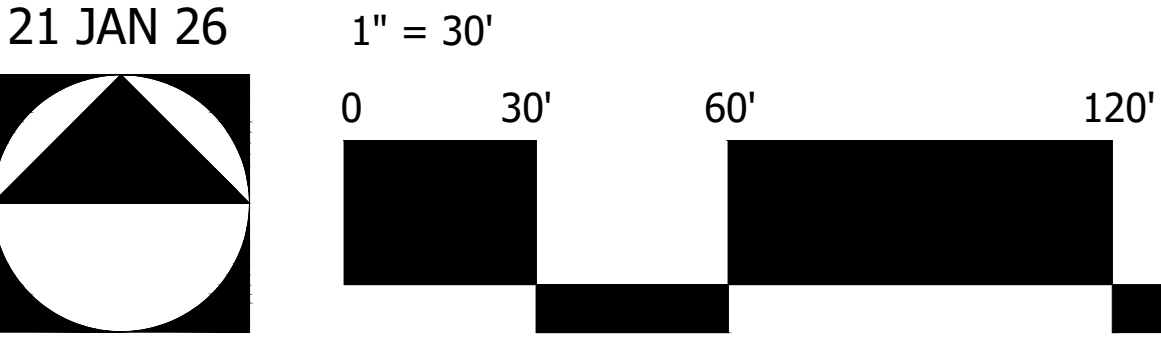

# Tree Mitigation Detail

# Rosebury

Keller, Tarrant County, Texas