


### Phase 1 Parking

507 Existing North Parking Spaces  
 75 Proposed North Parking Spaces  
 582 Subtotal / 14 Fields = 41 Spaces per Field  
 +  
 789 Existing South Parking Spaces  
 789 Subtotal / 14 Fields = 56 Spaces per Field  
 =  
**1,371 Total Parking Spaces**

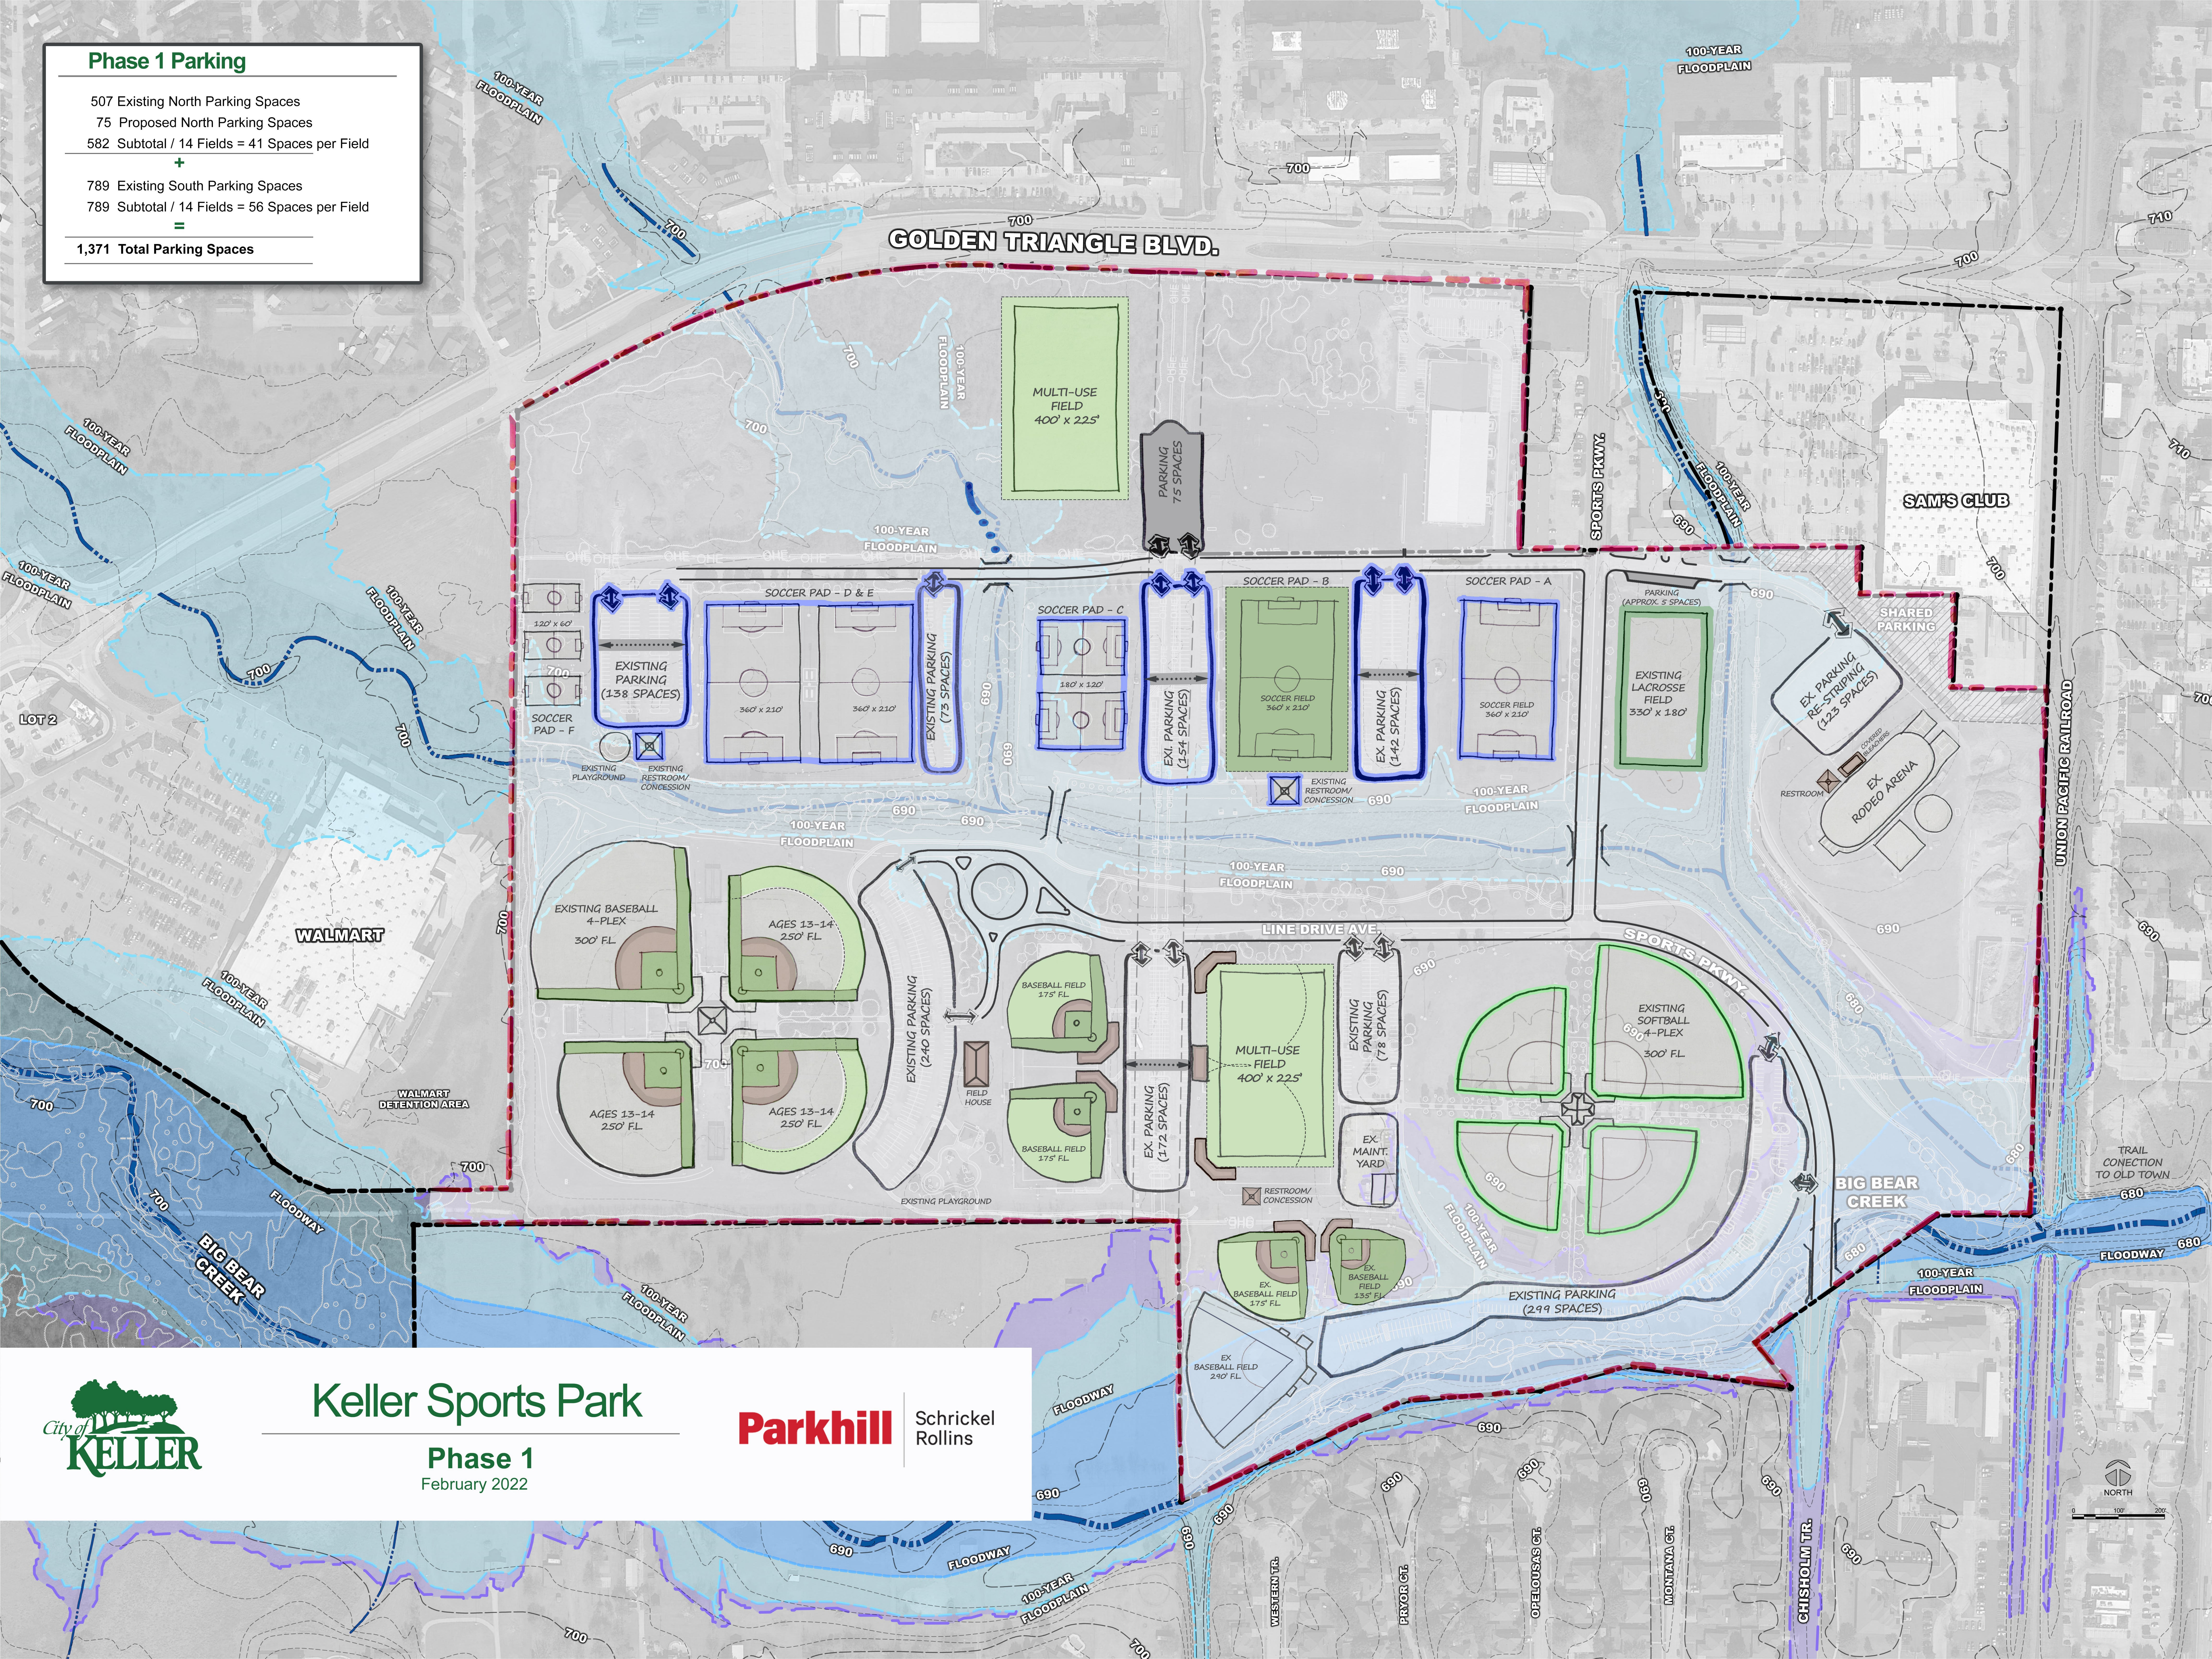

## Keller Sports Park

Phase 1  
 February 2022

**Parkhill** | Schrickel  
 Rollins

