


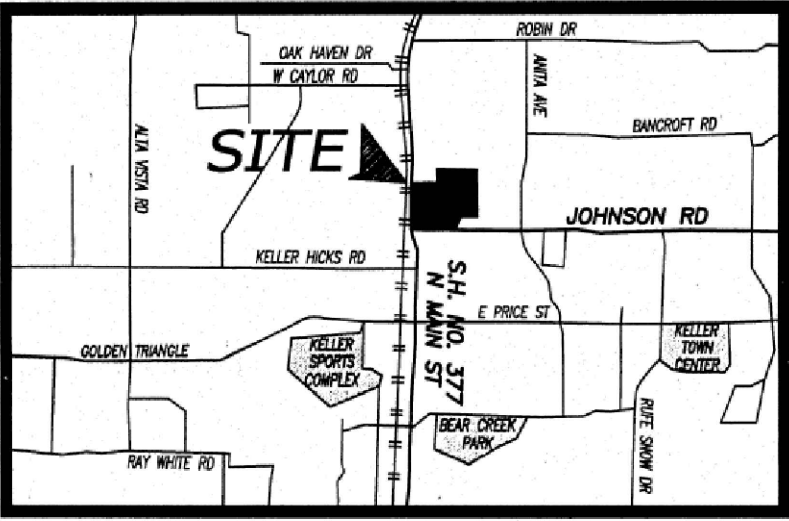

Vicinity Map

Residential Site Data Summary Chart

Single Family Residential Lots	21	
Open Spaces	3	
Residential Lots	62.41 %	4.70 ac.
Open Spaces	16.63 %	1.33 ac.
R.O.W.	20.96 %	1.60 ac.

Gross Acreage	100.00%	7.63 ac.
---------------	---------	----------

Site Data

Gross Acreage	7.63 ac.
Gross Density	2.75/units per ac.

Lot Summary

Residential Lots	21
Minimum Lot Size	8,417 s.f.
Average Lot Size	9,754 s.f.

Commercial Site Data Summary Chart

Commercial Lots		1
Commercial Lots	100.00%	1.57 ac.

Gross Acreage	100.00%	1.57 ac.
---------------	---------	----------

Total Area	
Gross Acreage	9.20 ac.

Fence Legend

- 8" Wood Fence on metal posts with a cap
- 6" Wood Fence
- 6" Iron Fence with Masonry Columns at Corners
- 6' Masonry Wall
- 6' Iron Fence



Owner:

Mark & Chryste Keel
McDonnell Building Materials Co.,Inc.
550 N. Main Street
Keller, TX 76248

817 - 992 - 5071


Applicant:

DW Commercial, LLC.
P.O. Box 466
Keller, TX 76244
Contact: David Washington, Jr.

Engineer:

Deotte, Inc.
112 Keystone Dr.
Southlake, TX 76092
TEL. 817-337-8899
Contact: Richard DeOtte, P.E.


Planner:

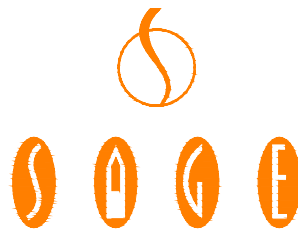


SAGE GROUP, INC.

Master Planning
Urban Design
Architecture
Landscape Architecture
1130 N. Carroll Ave., Ste. 200
Southlake, Texas 76092
817-424-2626

26 NOV 25

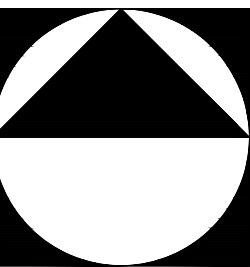

1" = 50'

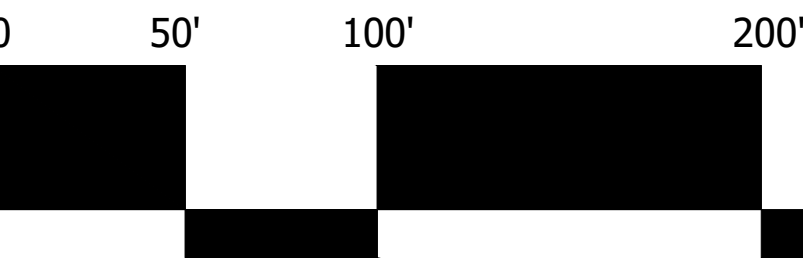


Detailed Site Plan



Rosebury

Keller, Tarrant County, Texas

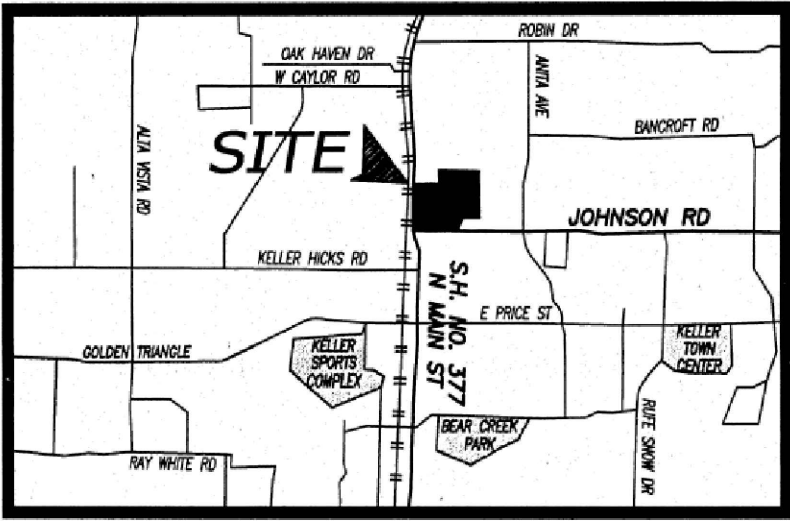

Vicinity Map

Legend

Canopy Tree - 4" cal. - Live Oak (Bufferyard - 4" cal)

Canopy Tree - 3" cal. - Live Oak

Canopy Tree - 3" cal. - Red Oak

Canopy Tree - 3" cal. - Eastern Red Cedar

Ornamental Tree - 6' ht min. Mexican Plum

Little Gem Magnolia

Shrubs - 3' ht min. Dwarf Yaupon Holly

Groundcover - 4" pots

Legend

Existing Tree

Cedar Elm

Live Oak

Red Oak

Desert Willow

Owner:
Mark & Chryste Keel
McDonnell Building Materials Co.,Inc.
550 N. Main Street
Keller, TX 76248
817 - 992 - 5071

Applicant:
DW Commercial, LLC.
P.O. Box 466
Keller, TX 75244
Contact: David Washington, Jr.

Engineer:
Deotte, Inc.
112 Keystone Dr.
Southlake, TX 76092
TEL. 817-337-8899
Contact: Richard DeOtte, P.E.

Planner:

SAGE GROUP, INC.
Master Planning
Urban Design
Architecture
Landscape Architecture
1130 N. Carroll Ave., Ste. 200
Southlake, Texas 76092
817-424-2626

26 NOV 25


1" = 50'

Landscape Plan



Rosebury

Keller, Tarrant County, Texas

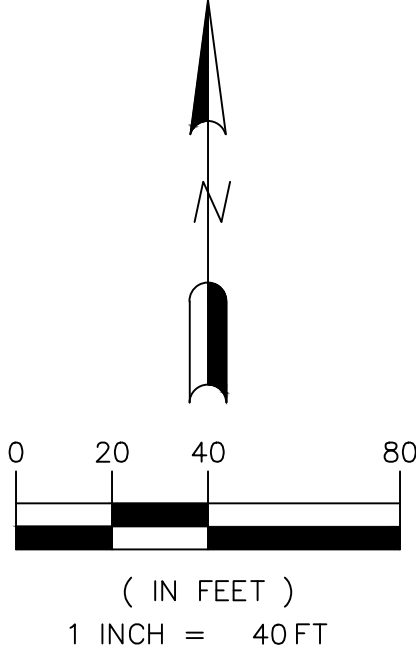


LEGEND

- 128 TREE TO BE PRESERVED
- 129 TREE TO BE REMOVED
- 129 TREE TAG NUMBER
- TREE PROTECTION FENCING

TREES TO REMAIN

TREE #	SIZE & SPECIES
1501	34" OAK
1502	34" OAK
1503	22" OAK
1511	16" OAK
1512	16"
1513	30" OAK
1514	22" OAK
1515	34" OAK
1516	20" OAK
1517	6" MAGNOLIA
1518	6" MAGNOLIA
1519	8" MAGNOLIA
1550	24" OAK
1551	36" OAK
1553	18" OAK
1554	32" OAK
1556	6" OAK
1557	12"
1561	14" PECAN

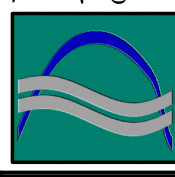

DEOTTE, INC.
CIVIL ENGINEERING | TREE No. E-003116
112 Keystone Drive
Southlake, Texas 76092
817-337-3699 (Office)

PREPARED FOR: DW COMMERCIAL, LLC.
12222 W. HICKORY AVE.
KELLER, TEXAS 76244
PHONE: (817) 728-6266
CONTACT: DAVID WASHINGTON

TREE PRESERVATION PLAN
ROSEBURY ADDITION
KELLER, TEXAS

BENCHMARKS:

BM #1	

THIS DOCUMENT IS FOR INTERIM REVIEW
AND IS NOT TO BE USED FOR CONSTRUCTION.
ADDENDUM PERIODIC REVISIONS
BY: Richard W. Deotte
Date: 1/29/2026
DW


DOI No. 2024104-00

TP-1

Owner:
Mark & Chryste Keel
McDonnell Building Materials Co.,Inc.
550 N. Main Street
Keller, TX 76248
817 - 992 - 5071


Applicant:
DW Commercial, LLC.
P.O. Box 466
Keller, TX 75244
Contact: David Washington, Jr.

Planner:

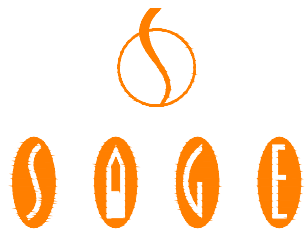

SAGE GROUP, INC.
Master Planning
Urban Design
Architecture
Landscape Architecture
1130 N. Carroll Ave., Ste. 200
Southlake, Texas 76092
817-424-2626

Engineer:
Deotte, Inc.
112 Keystone Dr.
Southlake, TX 76092
TEL. 817-337-8899
Contact: Richard DeOtte, P.E.

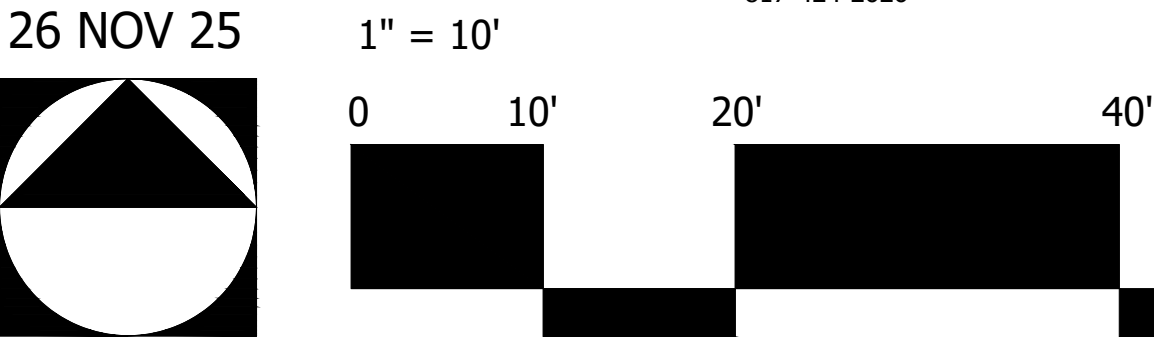

Owner:
Mark & Chryste Keel
McDonnell Building Materials Co.,Inc.
550 N. Main Street
Keller, TX 76248
817 - 992 - 5071


Applicant:
DW Commercial, LLC.
P.O. Box 466
Keller, TX 75244
Contact: David Washington, Jr.

Planner:


Engineer:
Deotte, Inc.
112 Keystone Dr.
Southlake, TX 76092
TEL. 817-337-8899
Contact: Richard DeOtte, P.E.

SAGE GROUP, INC.
Master Planning
Urban Design
Architecture
Landscape Architecture
1130 N. Carroll Ave., Ste. 200
Southlake, Texas 76092
817-424-2626

26 NOV 25

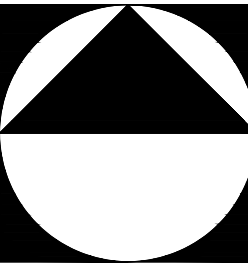


1" = 20'

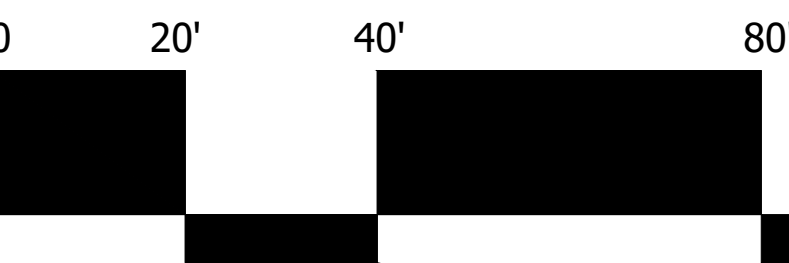

Open Space Exhibit

Rosebury

Keller, Tarrant County, Texas

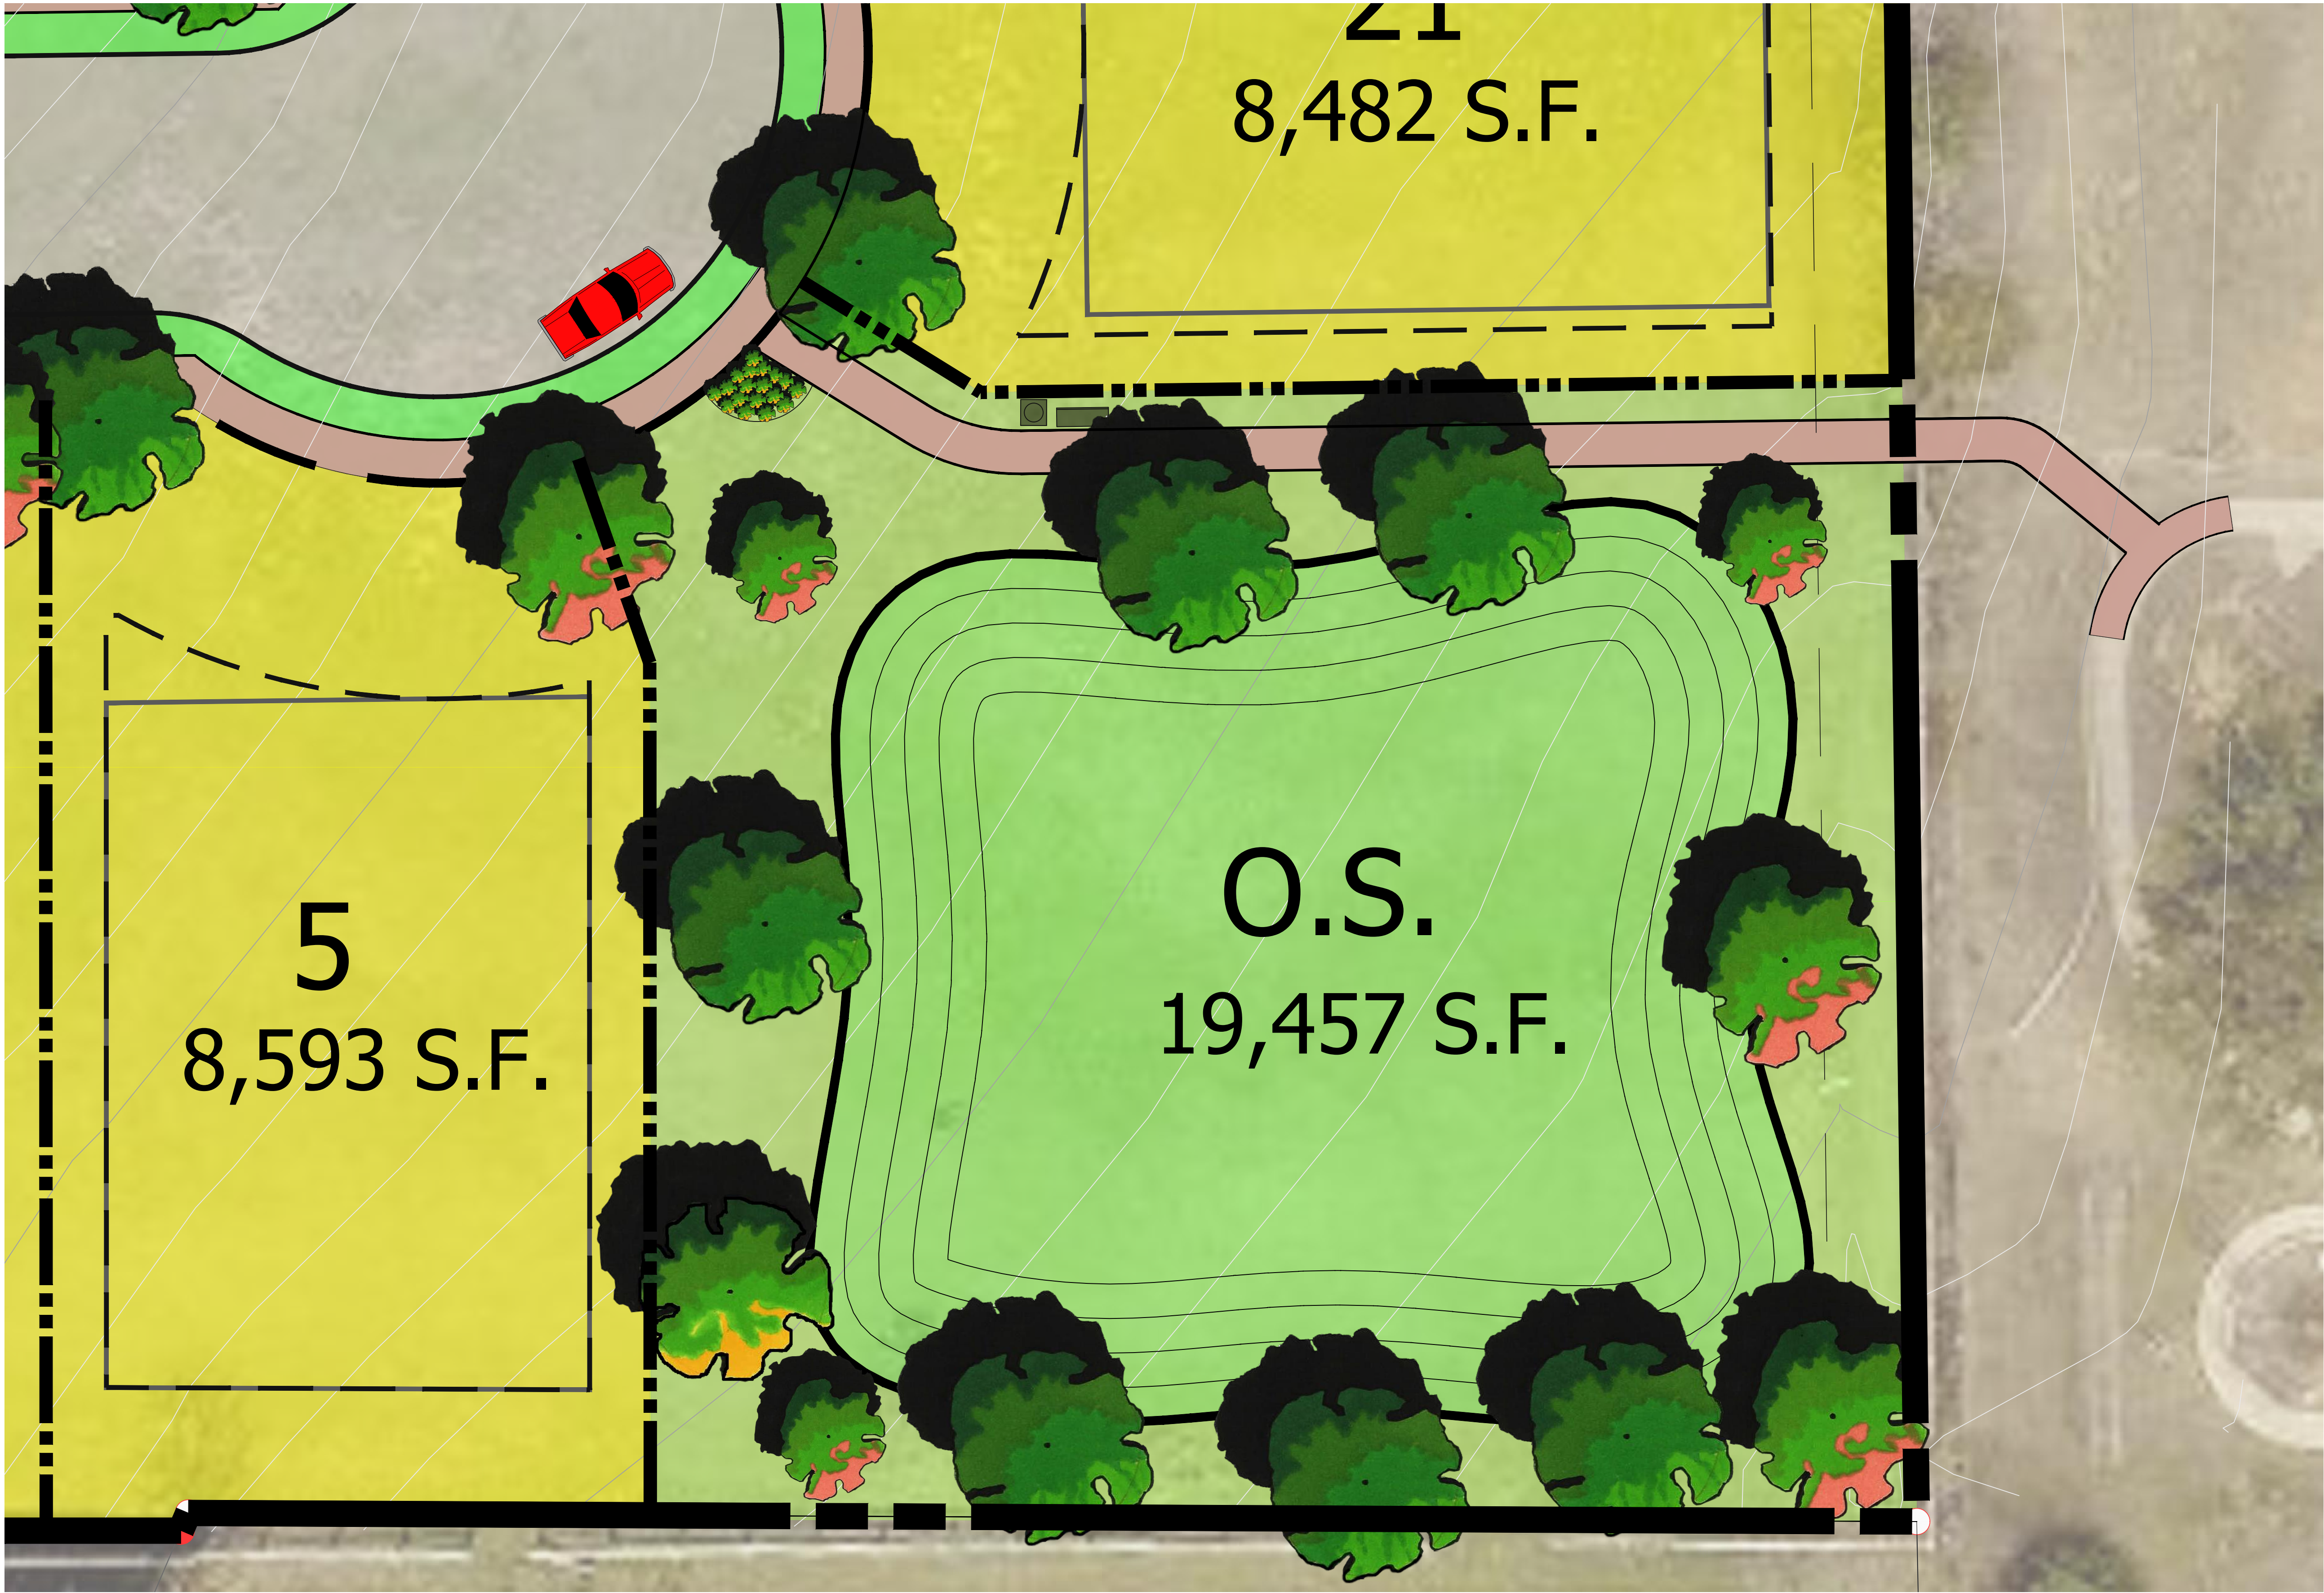


Owner:
Mark & Chryste Keel
McDonnell Building Materials Co.,Inc.
550 N. Main Street
Keller, TX 76248
817 - 992 - 5071

Applicant:
DW Commercial, LLC.
P.O. Box 466
Keller, TX 75244
Contact: David Washington, Jr.

Planner:

Engineer:
Deotte, Inc.
112 Keystone Dr.
Southlake, TX 76092
TEL. 817-337-8899
Contact: Richard DeOtte, P.E.


SAGE GROUP, INC.
Master Planning
Urban Design
Architecture
Landscape Architecture
1130 N. Carroll Ave., Ste. 200
Southlake, Texas 76092
817-424-2626

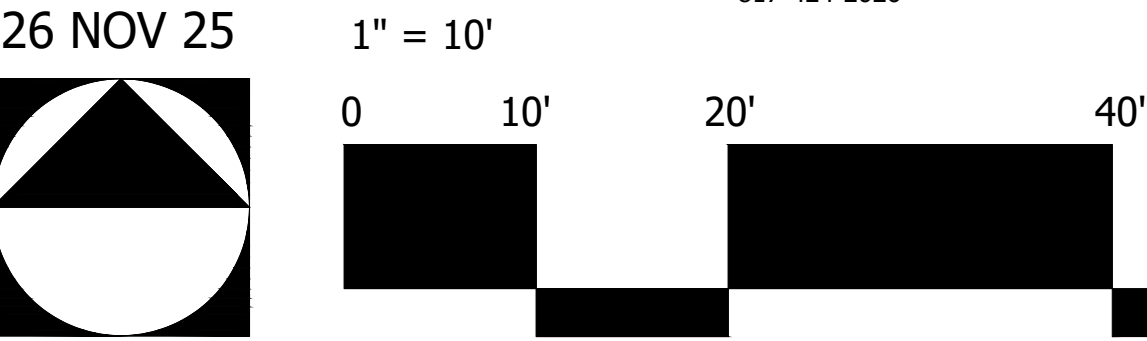

Detention Pond Exhibit

Rosebury

Keller, Tarrant County, Texas

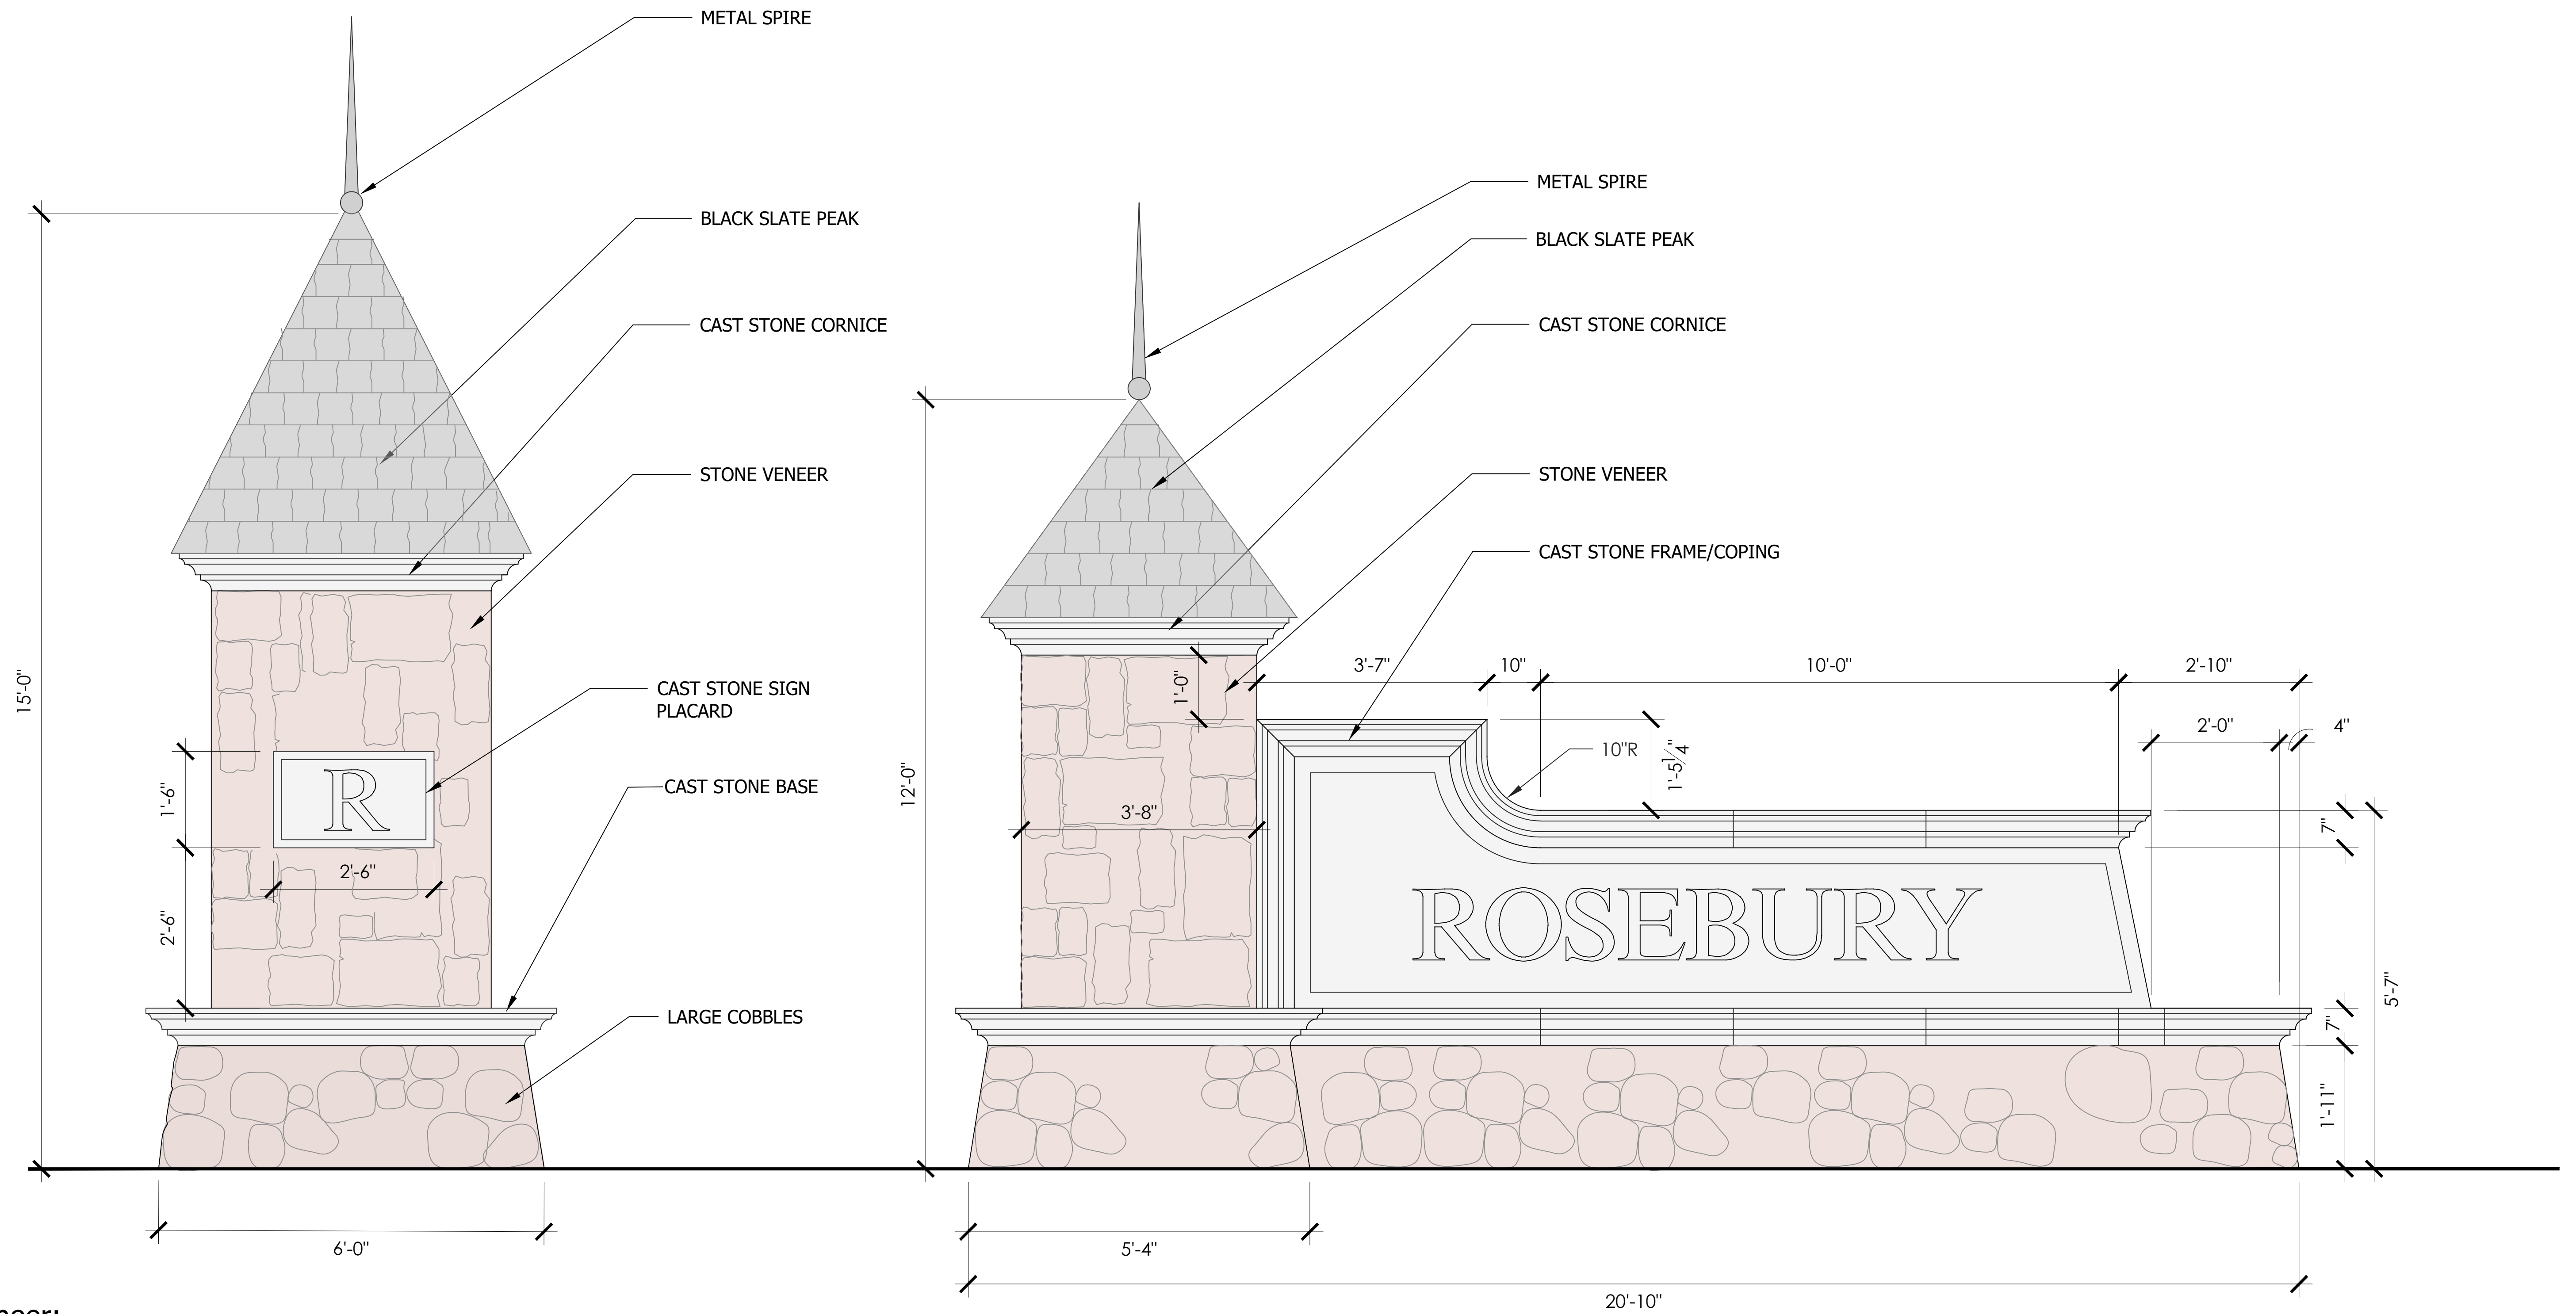

Owner:

Mark & Chryste Keel
McDonnell Building Materials Co., Inc.
550 N. Main Street
Keller, TX 76248
817 - 992 - 5071


Applicant:

DW Commercial, LLC.
P.O. Box 466
Keller, TX 75244
Contact: David Washington, Jr.

Engineer:

Deotte, Inc.
112 Keystone Dr.
Southlake, TX 76092
TEL. 817-337-8899
Contact: Richard DeOtte, P.E.


Planner:

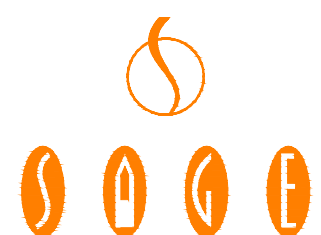

SAGE GROUP, INC.

Master Planning
Urban Design
Architecture
Landscape Architecture
1130 N. Carroll Ave., Ste. 200
Southlake, Texas 76092
817-424-2626

26 NOV 25

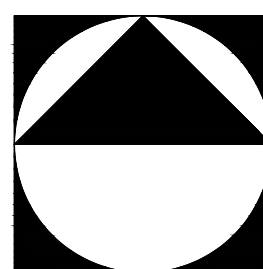

Entry Signage

SCALE: 3/4" = 1'-0"

Rosebury

Keller, Tarrant County, Texas

Mark & Chryste Keel
McDonnell Building Materials Co.,Inc.
550 N. Main Street
Keller, TX 76248
[REDACTED]
817 - 992 - 5071

DW Commercial, LLC.
P.O. Box 466
Keller, TX 75244
Contact: David Washington, Jr.



Deotte, Inc.
112 Keystone Dr.
Southlake, TX 76092
TEL. 817-337-8899
Contact: Richard DeOtte, P.E.

Master Planning
Urban Design
Architecture
Landscape Architecture
1130 N. Carroll Ave., Ste. 200
Southlake, Texas 76092
817-424-2626



Rosebury

Keller, Tarrant County, Texas



Keller ISD

1A2

1R1

2072-464

A-29

Keller

1R2

1R2

1B

1B

2072-460

A-1171