




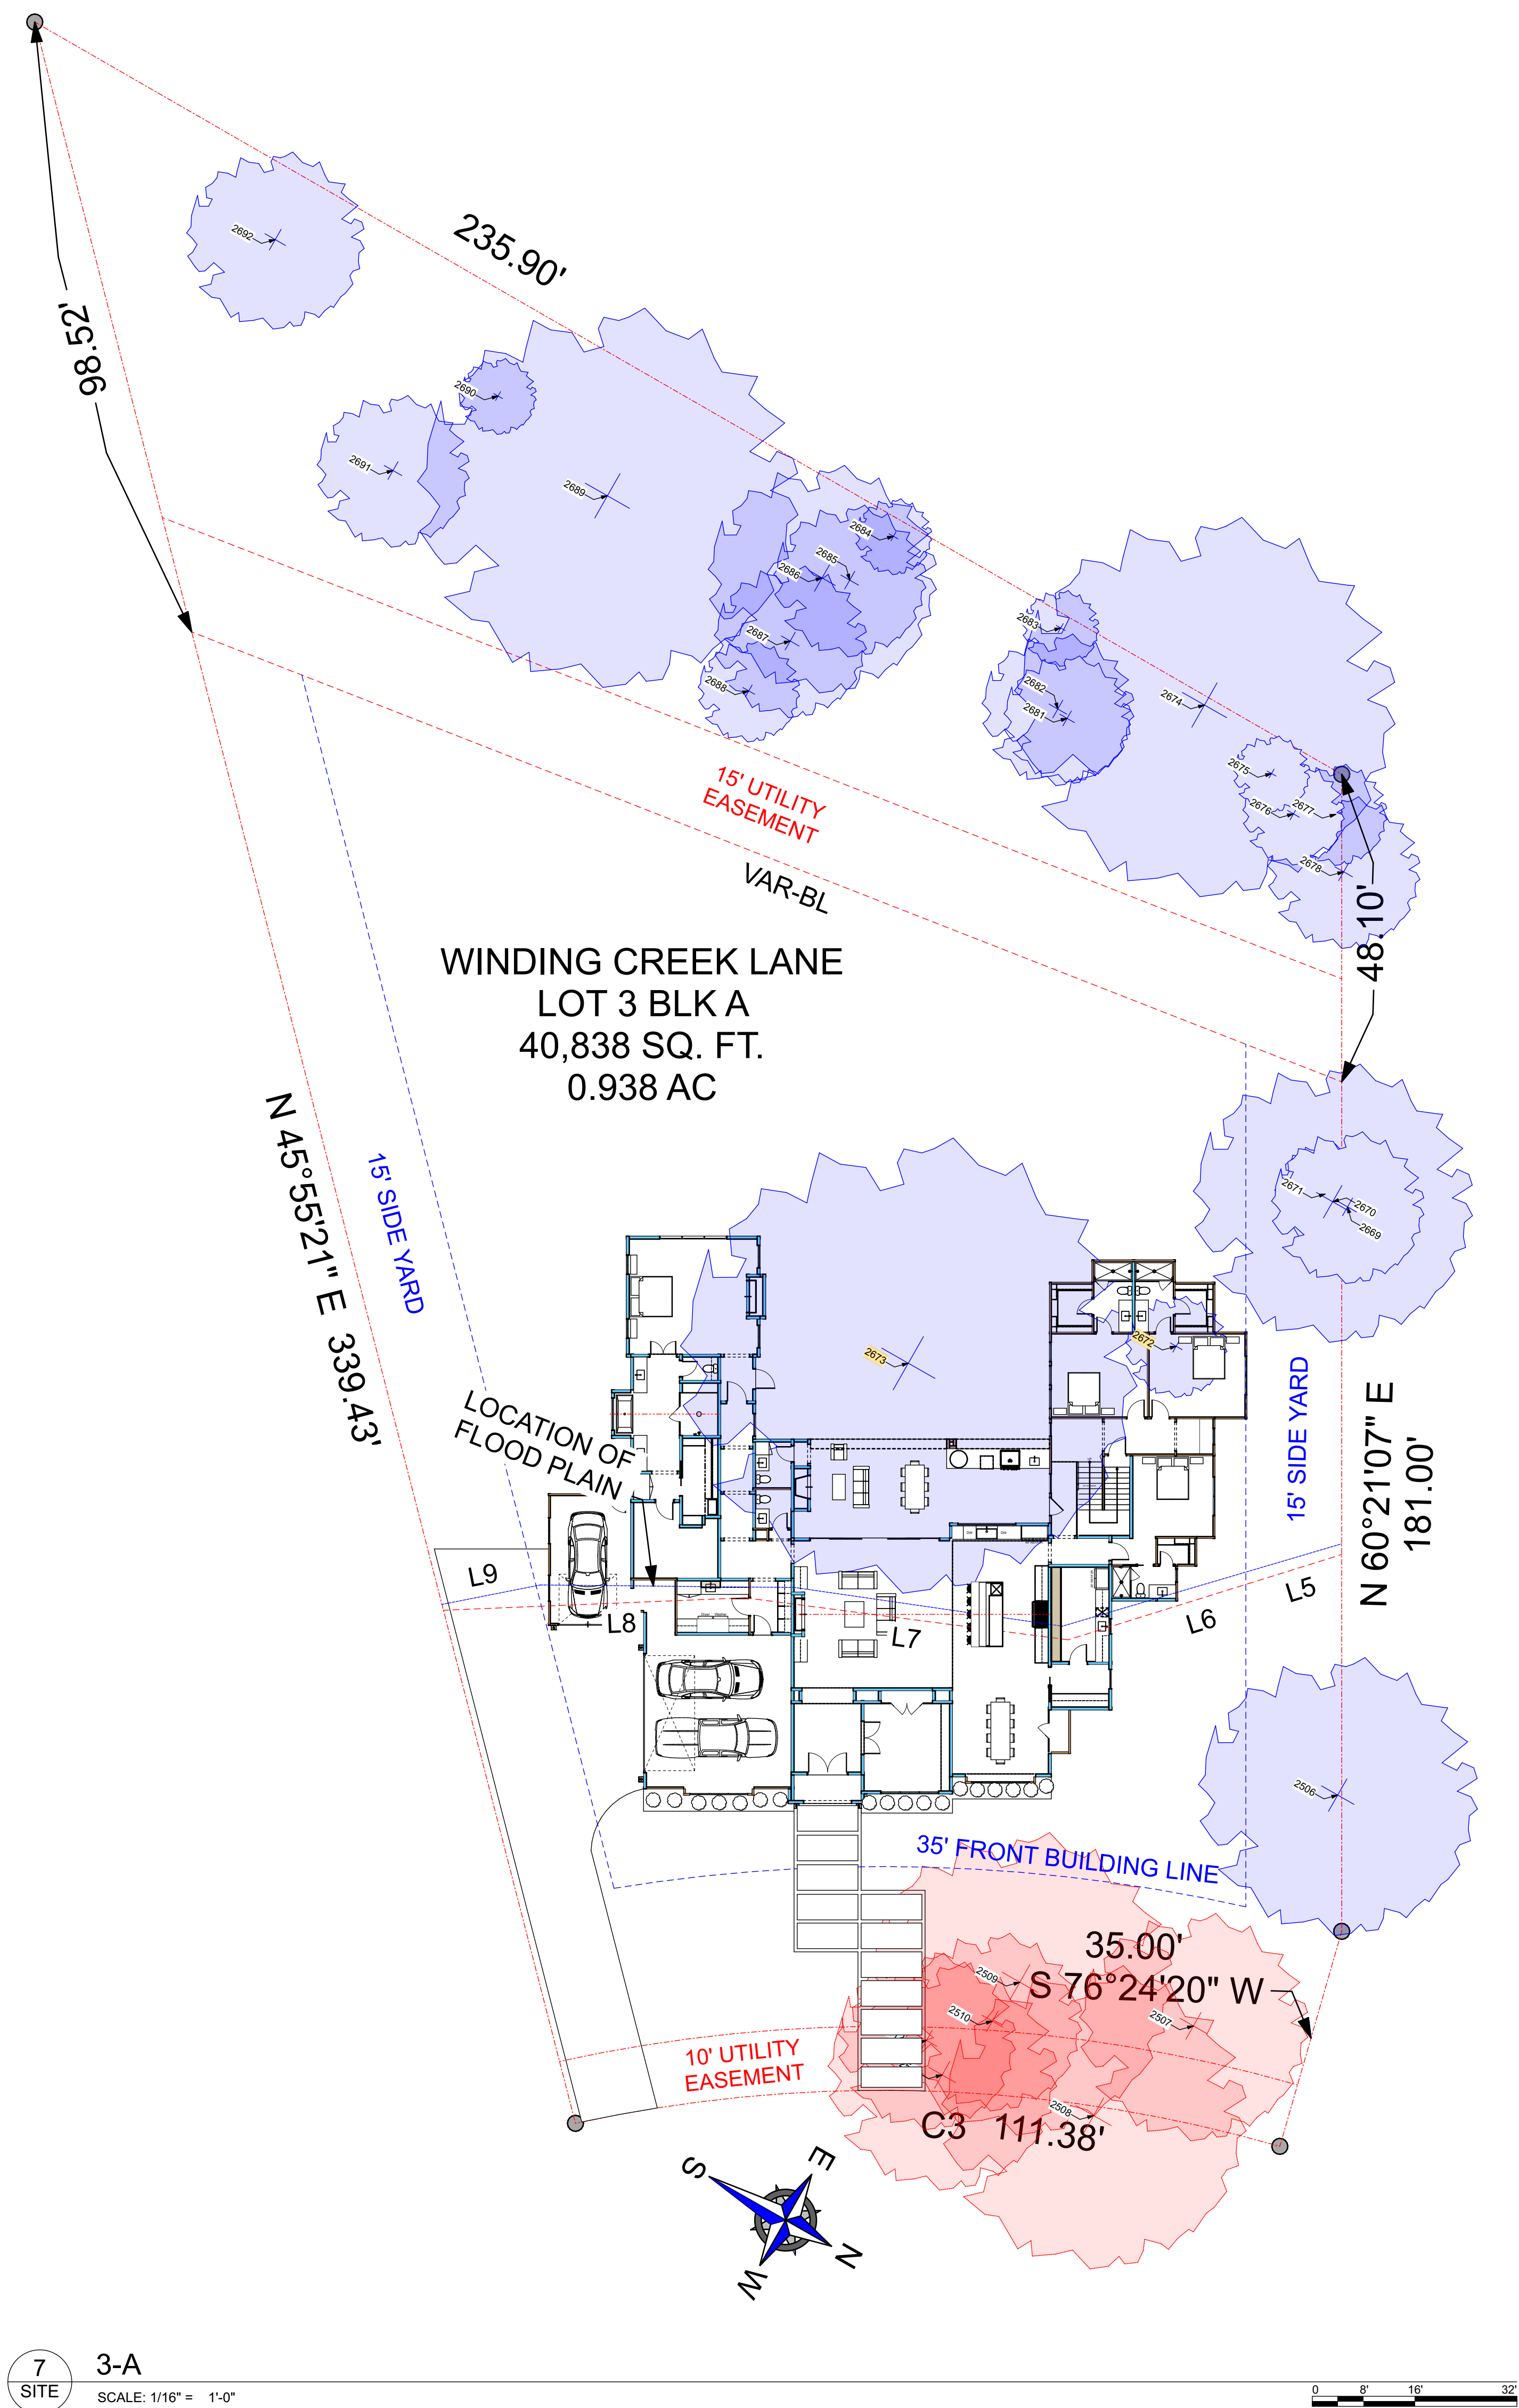

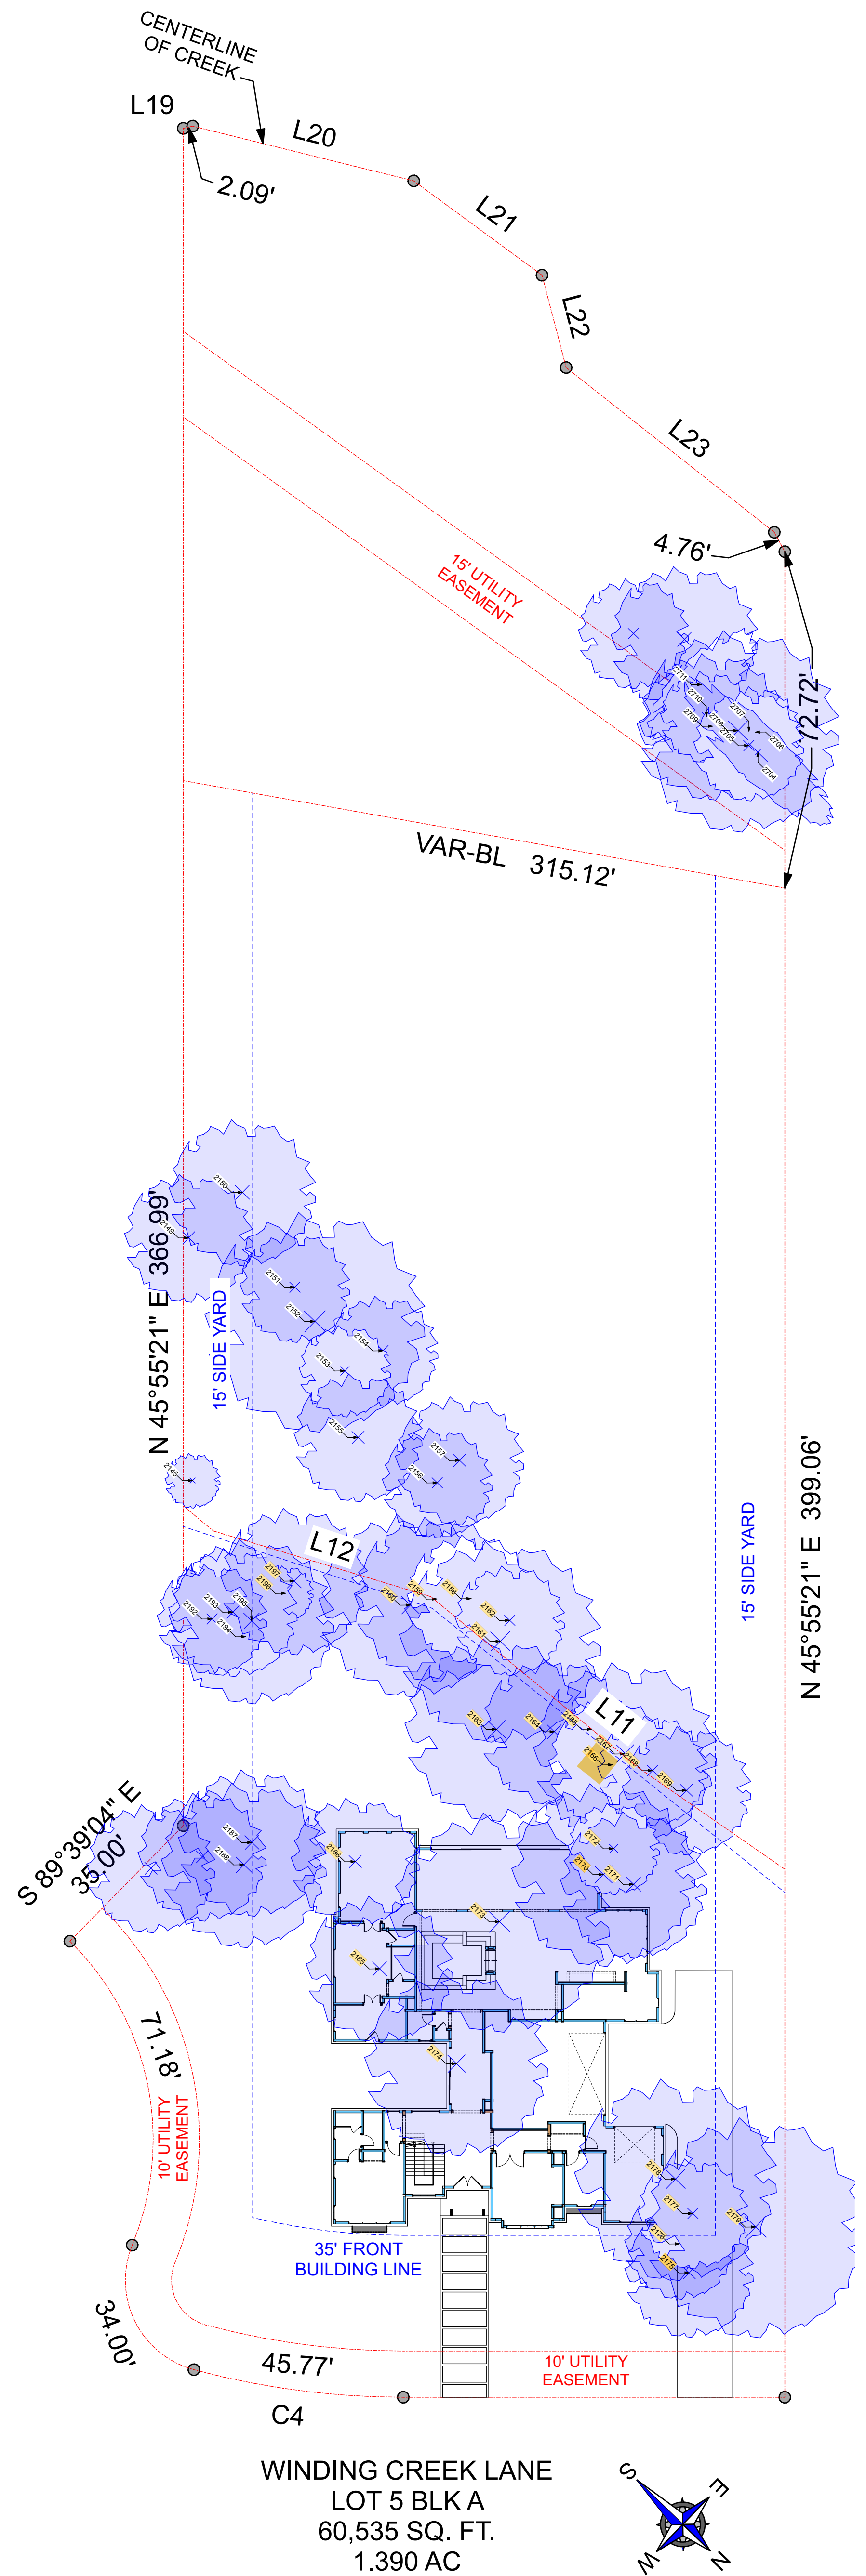

SUBDIVISION: WINDING CREEK	TREE REMOVAL SUBMITTAL DATE: _____	8 SITE	5-A SCALE: 1" = 20'
 BUCHANAN DESIGN STUDIO	OWNER: WINDING CREEK PARTNERSHIP 8004 LONE OAK DRIVE N. RICHLAND HILLS, TX 76182	CONTRACTOR: LANTERRA GROUP 4261 E. UNIVERSITY DRIVE STE 30-361 PROPSER, TX 75078	ADDRESS: WINDING CREEK LANE KELLER, TX 76248 LOT 5 BLK A 60,535 SQ. FT. - 1.390 AC

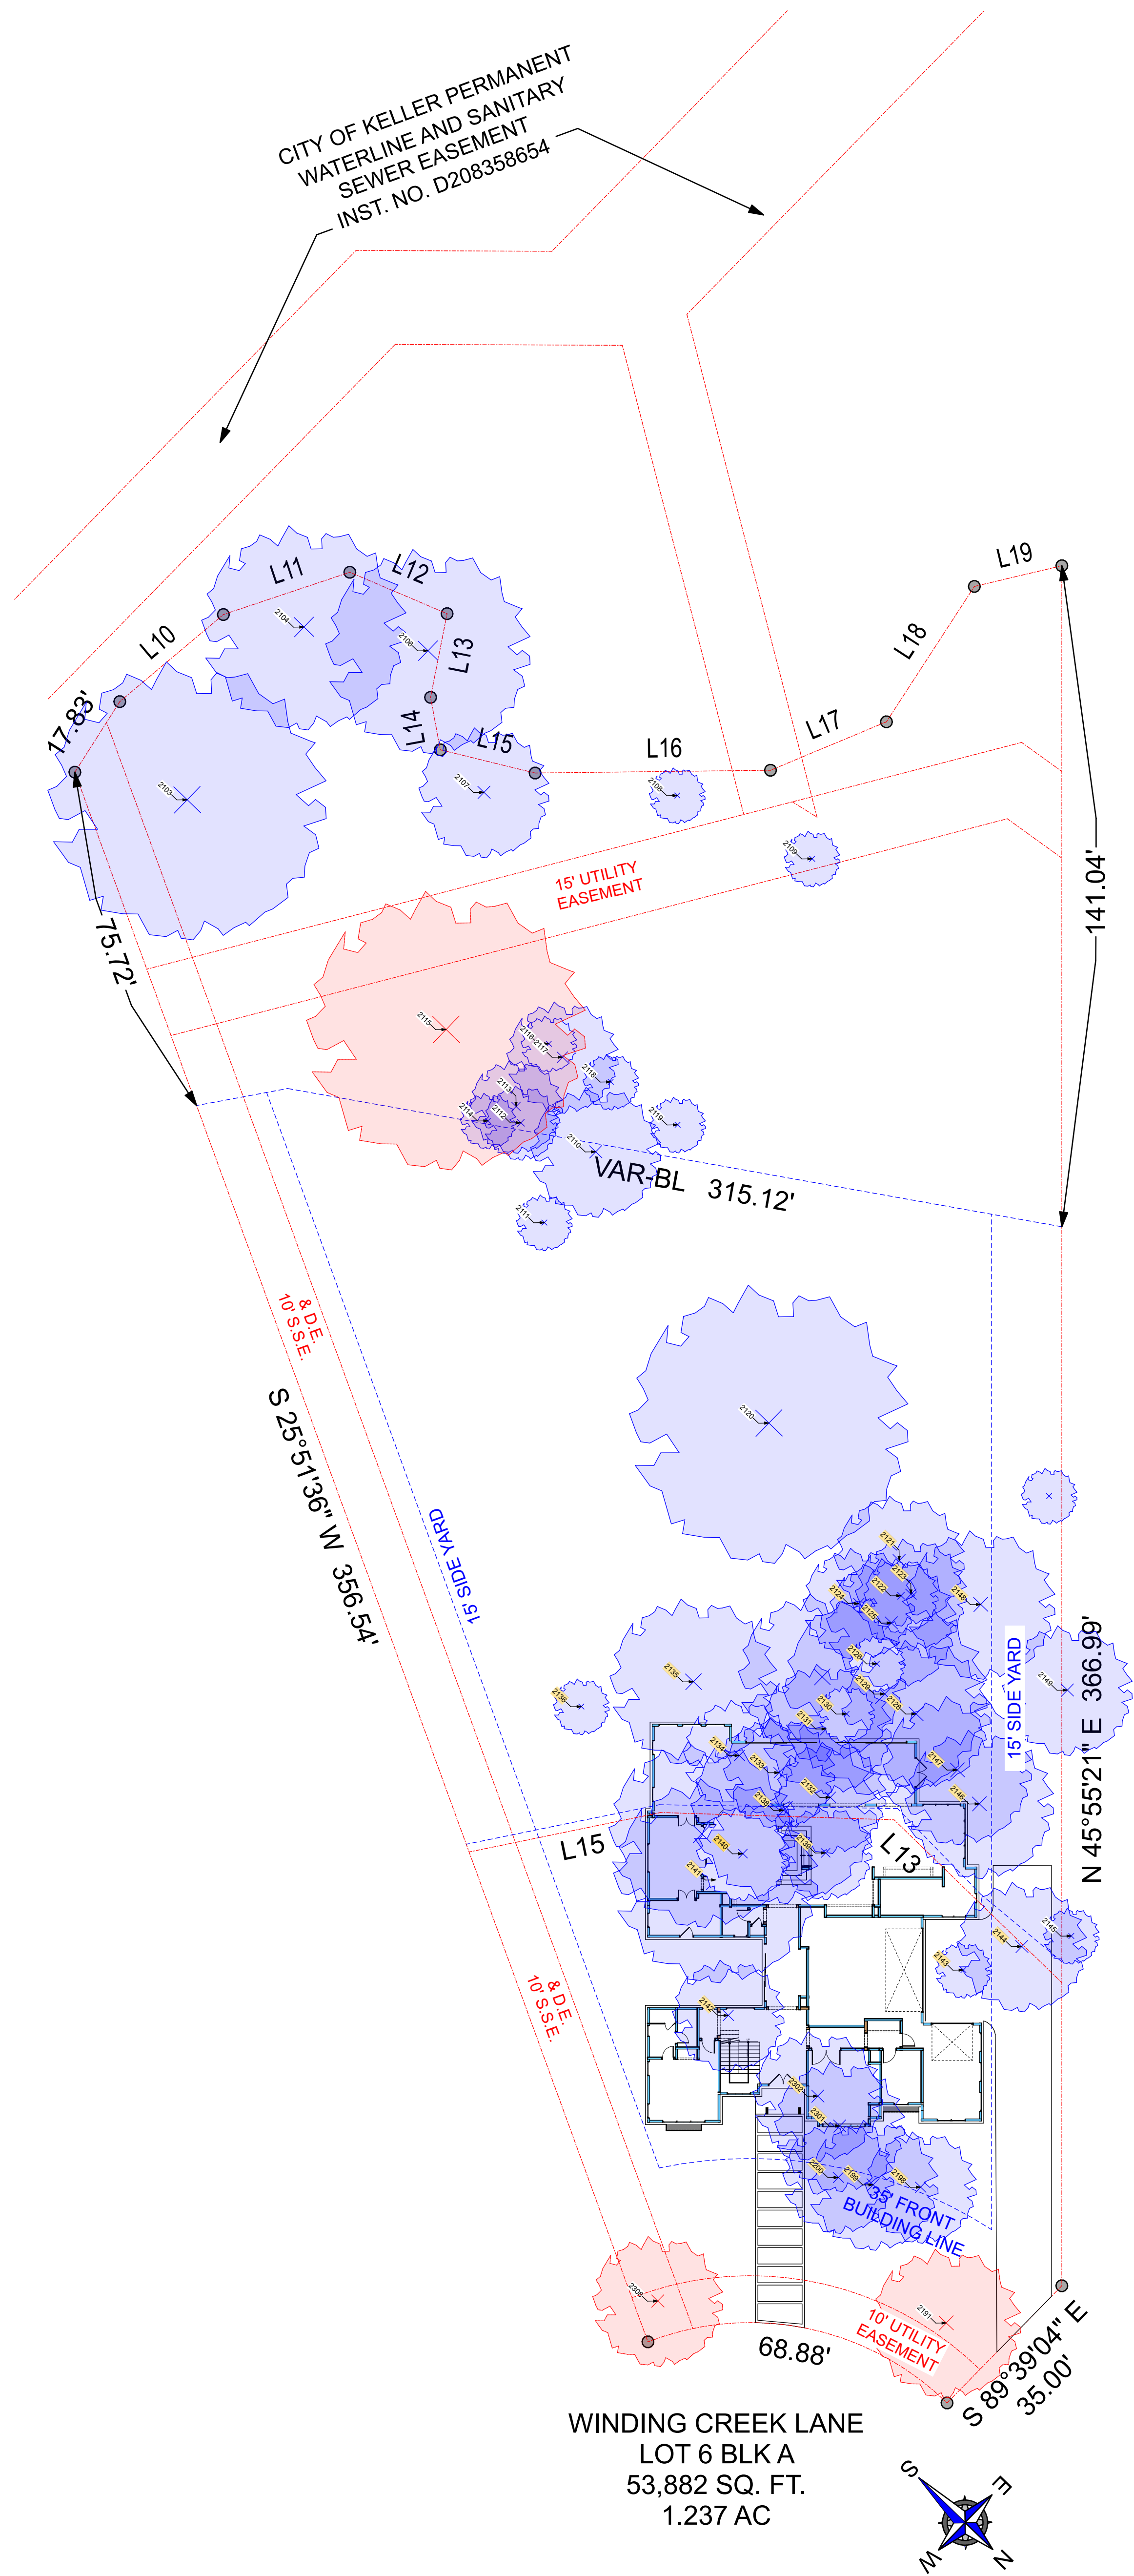

SUBDIVISION: WINDING CREEK	TREE REMOVAL SUBMITTAL DATE: _____		
 BUCHANAN DESIGN STUDIO	OWNER: WINDING CREEK PARTNERSHIP 8004 LONE OAK DRIVE N. RICHLAND HILLS, TX 76182	CONTRACTOR: LANTERRA GROUP 4261 E. UNIVERSITY DRIVE STE 30-361 PROPSE, TX 75078	ADDRESS: WINDING CREEK LANE KELLER, TX 76248 LOT 6 BLK A 53,882 SQ. FT. - 1.237 AC