


1225
1221

Brian

MARLIN

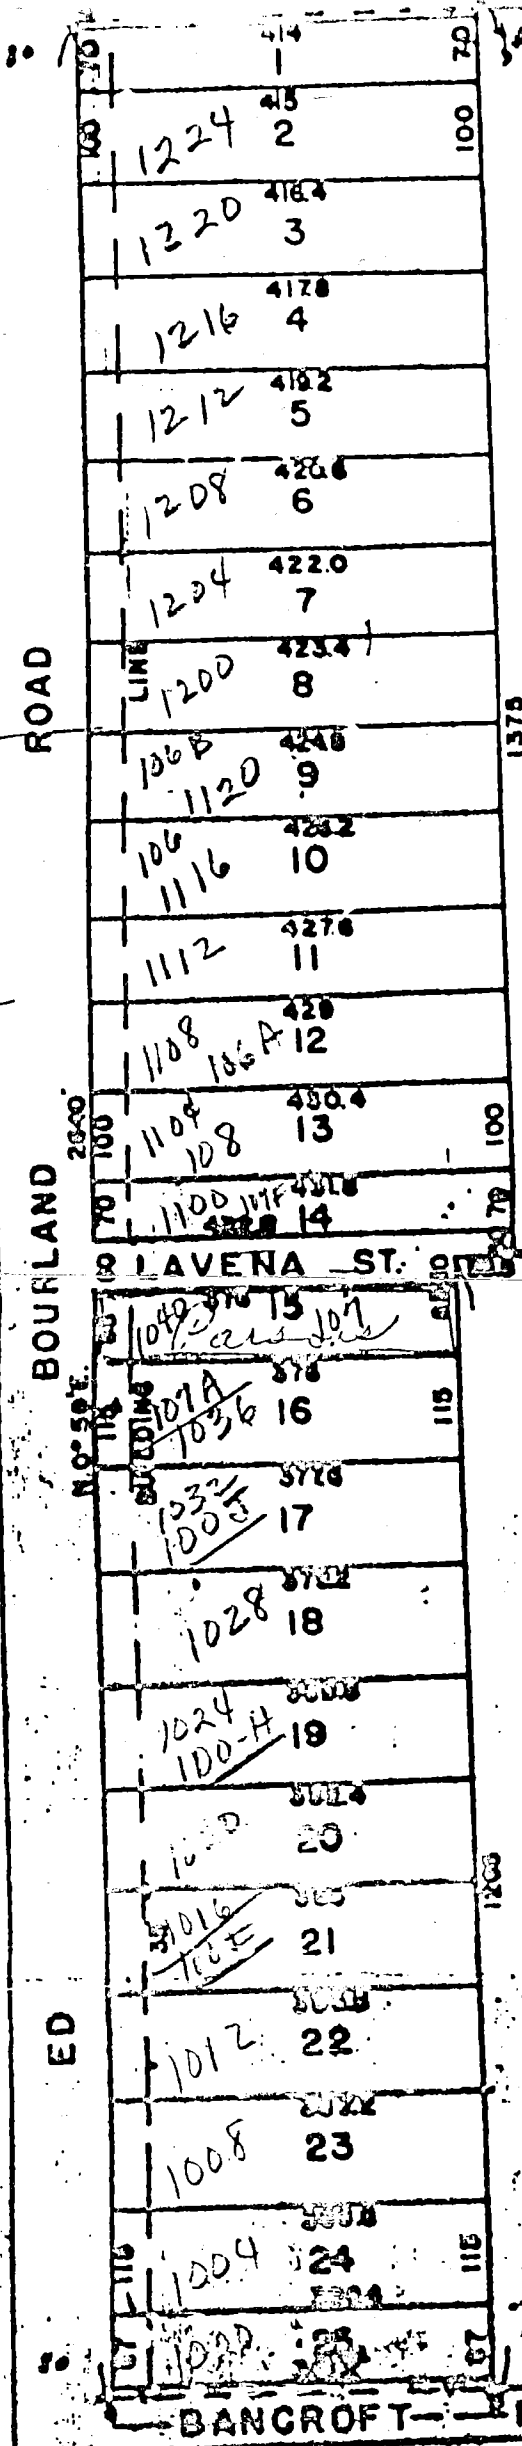

H. E. CORKLE
R. P. ALLEN SURV.



SCALE 1"=200'

388-0-213
PLAT SHOWING
KELLER HEIGHTS NORTH AN
ADDITION NEAR KELLER, TEXAS
OUT OF THE R. F. ALLEN SURVEY
IN TARRANT COUNTY, TEXAS
SURVEYED 8 MAY 1953

BY Henry M. Dierker
LICENSED STATE LAND SURVEYOR
COUNTY SURVEYOR, TARRANT CO. TEX.

AUTHORIZED BY ORDER OF THE
COMMISSIONERS COURT OF TARRANT
COUNTY TEXAS. THIS THE 17 DAY
OF May 1953.

MELVIN "MAC" FAULK
CLERK OF THE COMMISSIONERS COURT OF
TARRANT COUNTY TEXAS.

BY Gene Harris
CLERK

Ellis

BANCROFT ROAD