
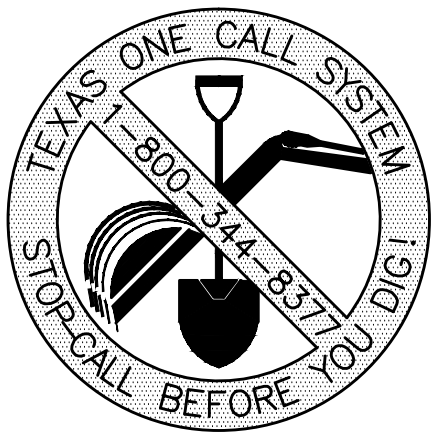
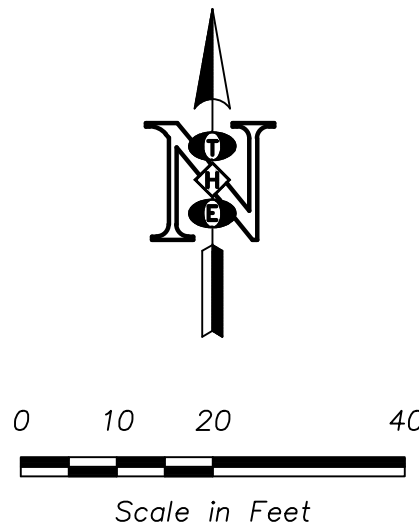


No.	REVISIONS/ SUBMISSIONS	Date

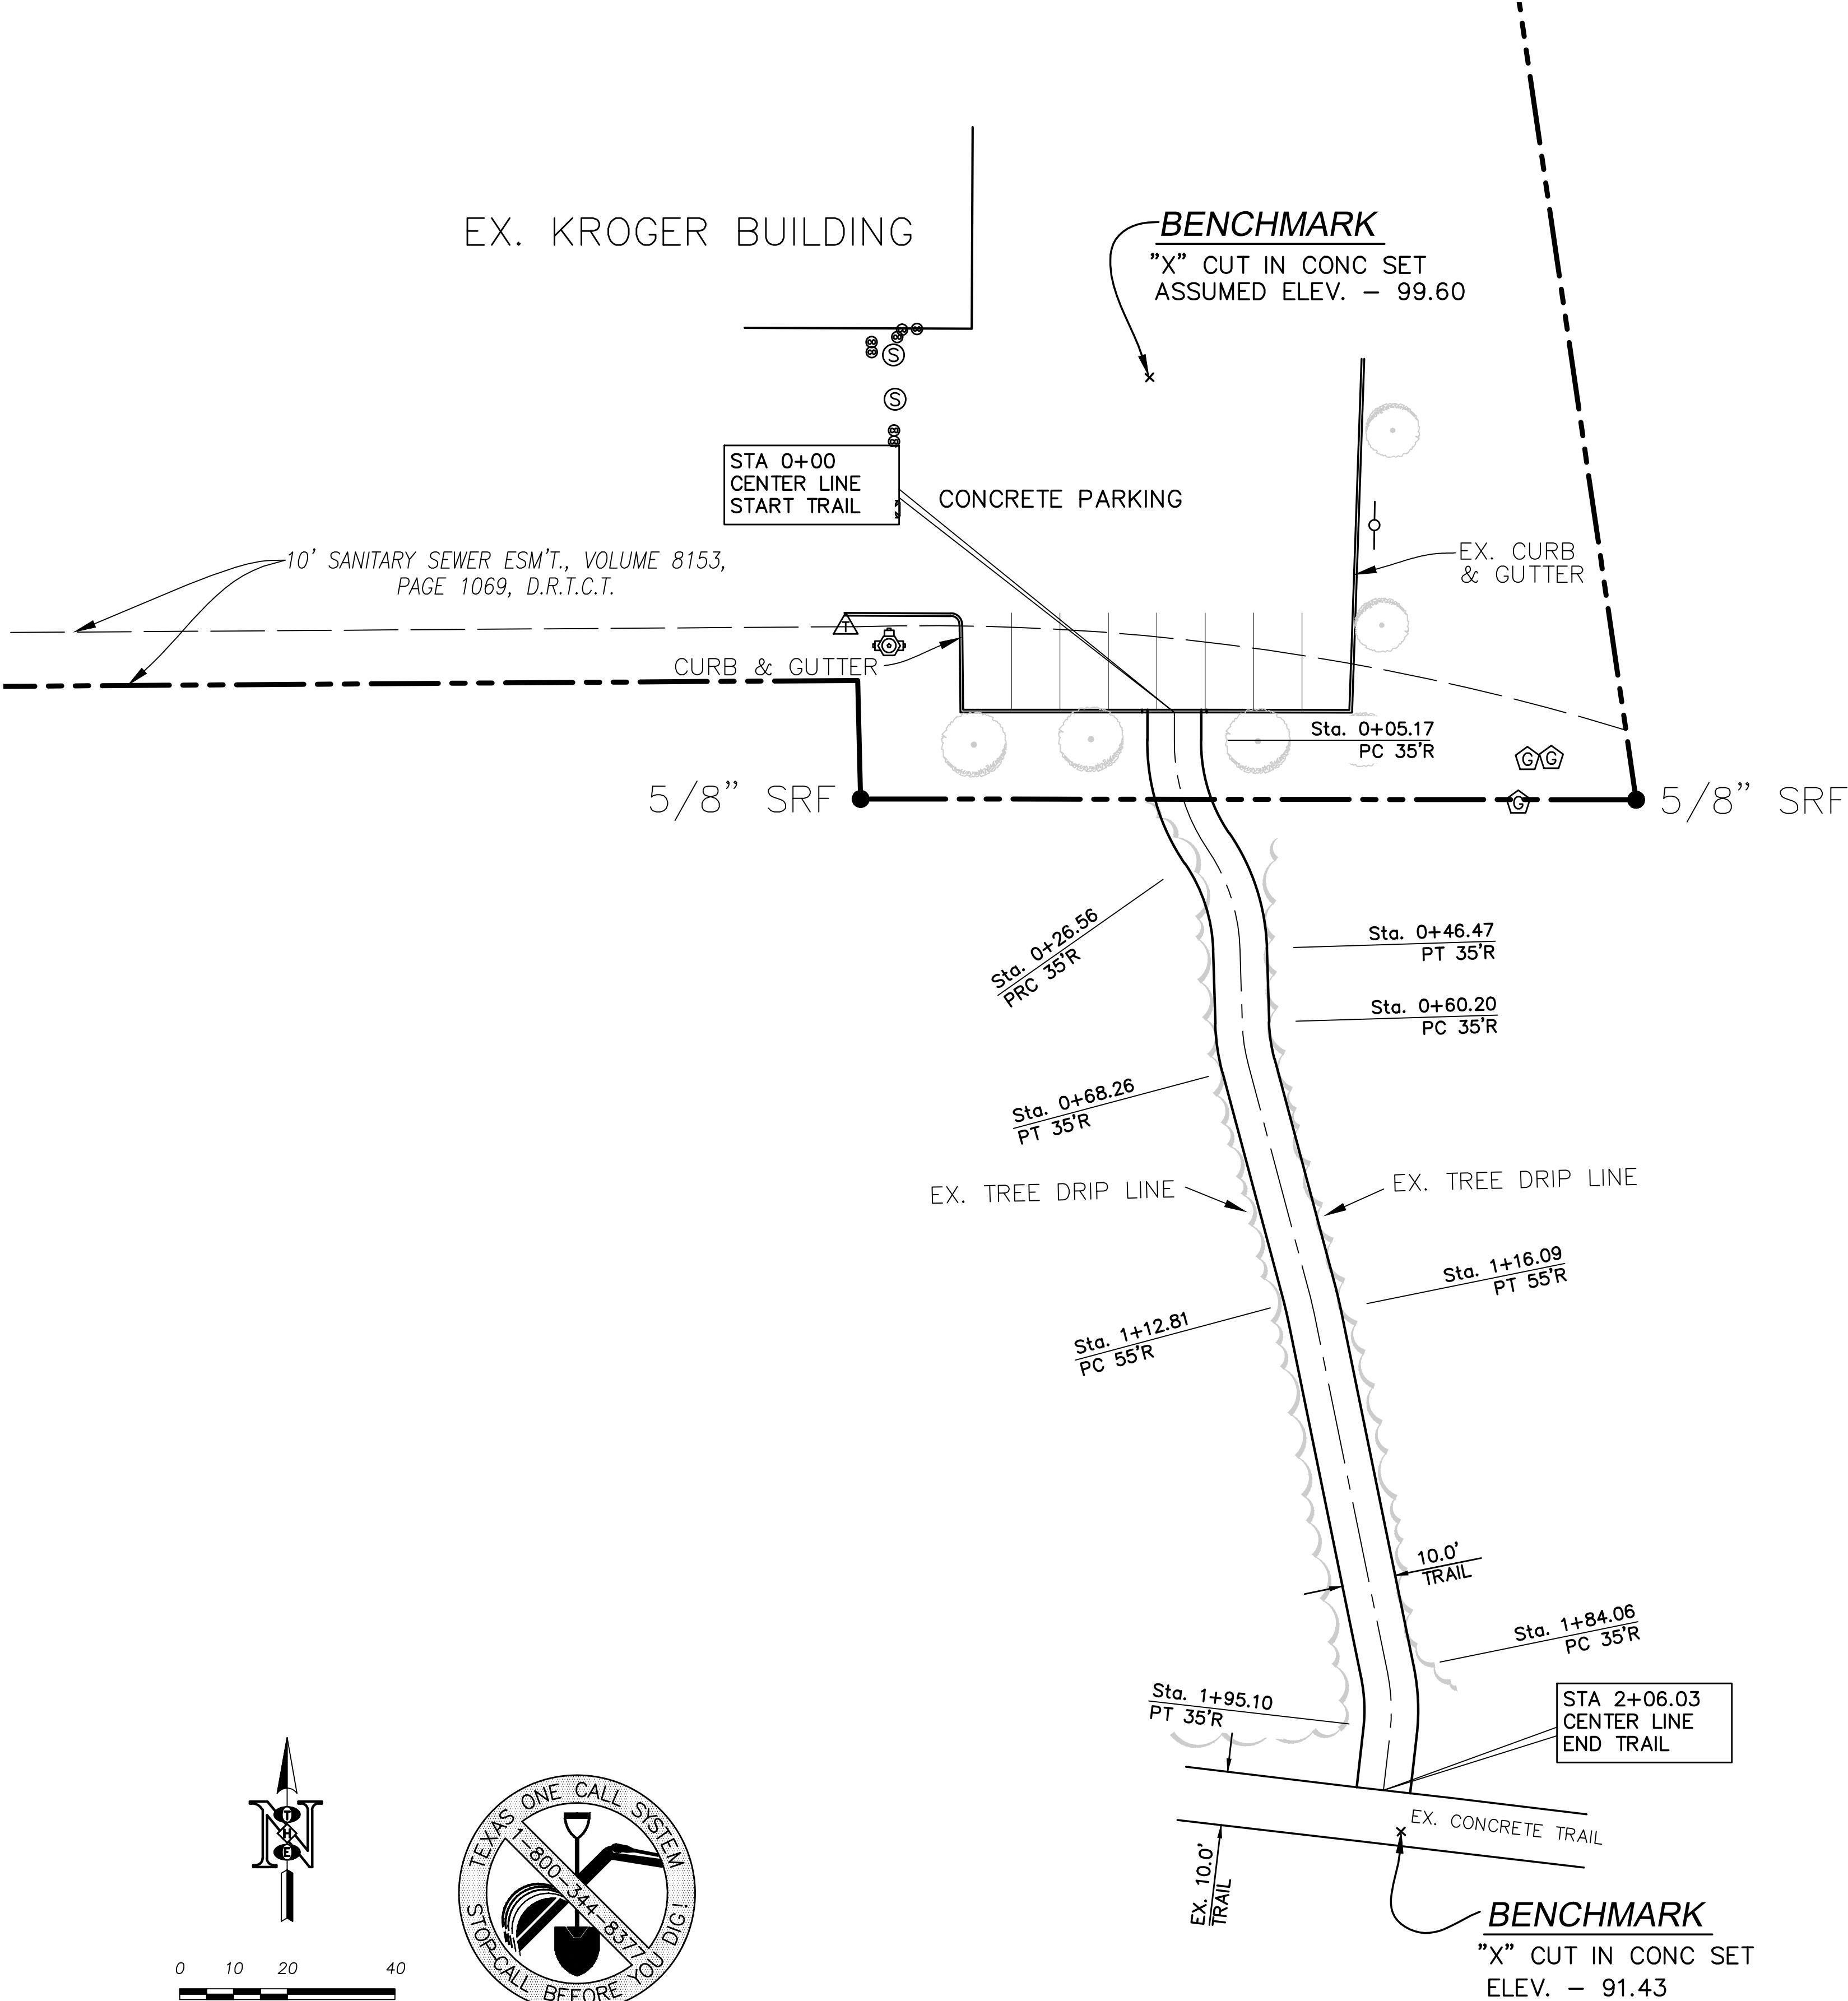


PRELIMINARY
FOR INTERIM REVIEW ONLY

By THOMAS L. HOOVER P.E.# 62493
Date 04-23-18

THOMAS HOOVER ENGINEERING, LLC
NOT FOR CONSTRUCTION, BIDDING, OR PERMIT
PURPOSES

OWNER/APPLICANT
EASY STREET RECUMBENTS
5555 N. LAMAR BLVD, SUITE C105
AUSTIN, TEXAS 78751
TEL(512)567-4493
CONTACT: MIKE LIBRIK
fortworth@easystreetrecumbents.com

PREPARER/ENGINEER
THOMAS HOOVER ENGINEERING, LLC
P.O. BOX 1808
KELLER, TX 76244
817/913-1350 PHONE
CONTACT: THOMAS HOOVER
tom.theng@yahoo.com

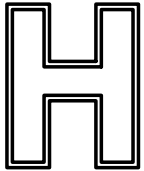

THOMAS HOOVER ENGINEERING, LLC
P.O. BOX 1808
KELLER, TEXAS 76244
(817) 913-1350 PH.
T.B.P.E. FIRM REGISTRATION NO. 006009

**EASY STREET RECUMBENTS TRAIL EXTENSION
ACROSS TRACTS 1A1D, 2D1, & 2G
IN THE
JOHN EDMONDS SURVEY, A-457
IN THE CITY OF KELLER,
TARRANT COUNTY, TEXAS.**

CURRENT ZONING - "COP" CITY OWNED PROPERTY

TRAIL GEOMETRY

DESIGNED	TLH	SCALE	1" = 20'	PROJECT NO.	SHEET C-2 of
DRAWN	SDS	DATE	04-20-18		
CHECKED	TLH				