


Main Street
State Highway 377
(80' Right-of-Way)

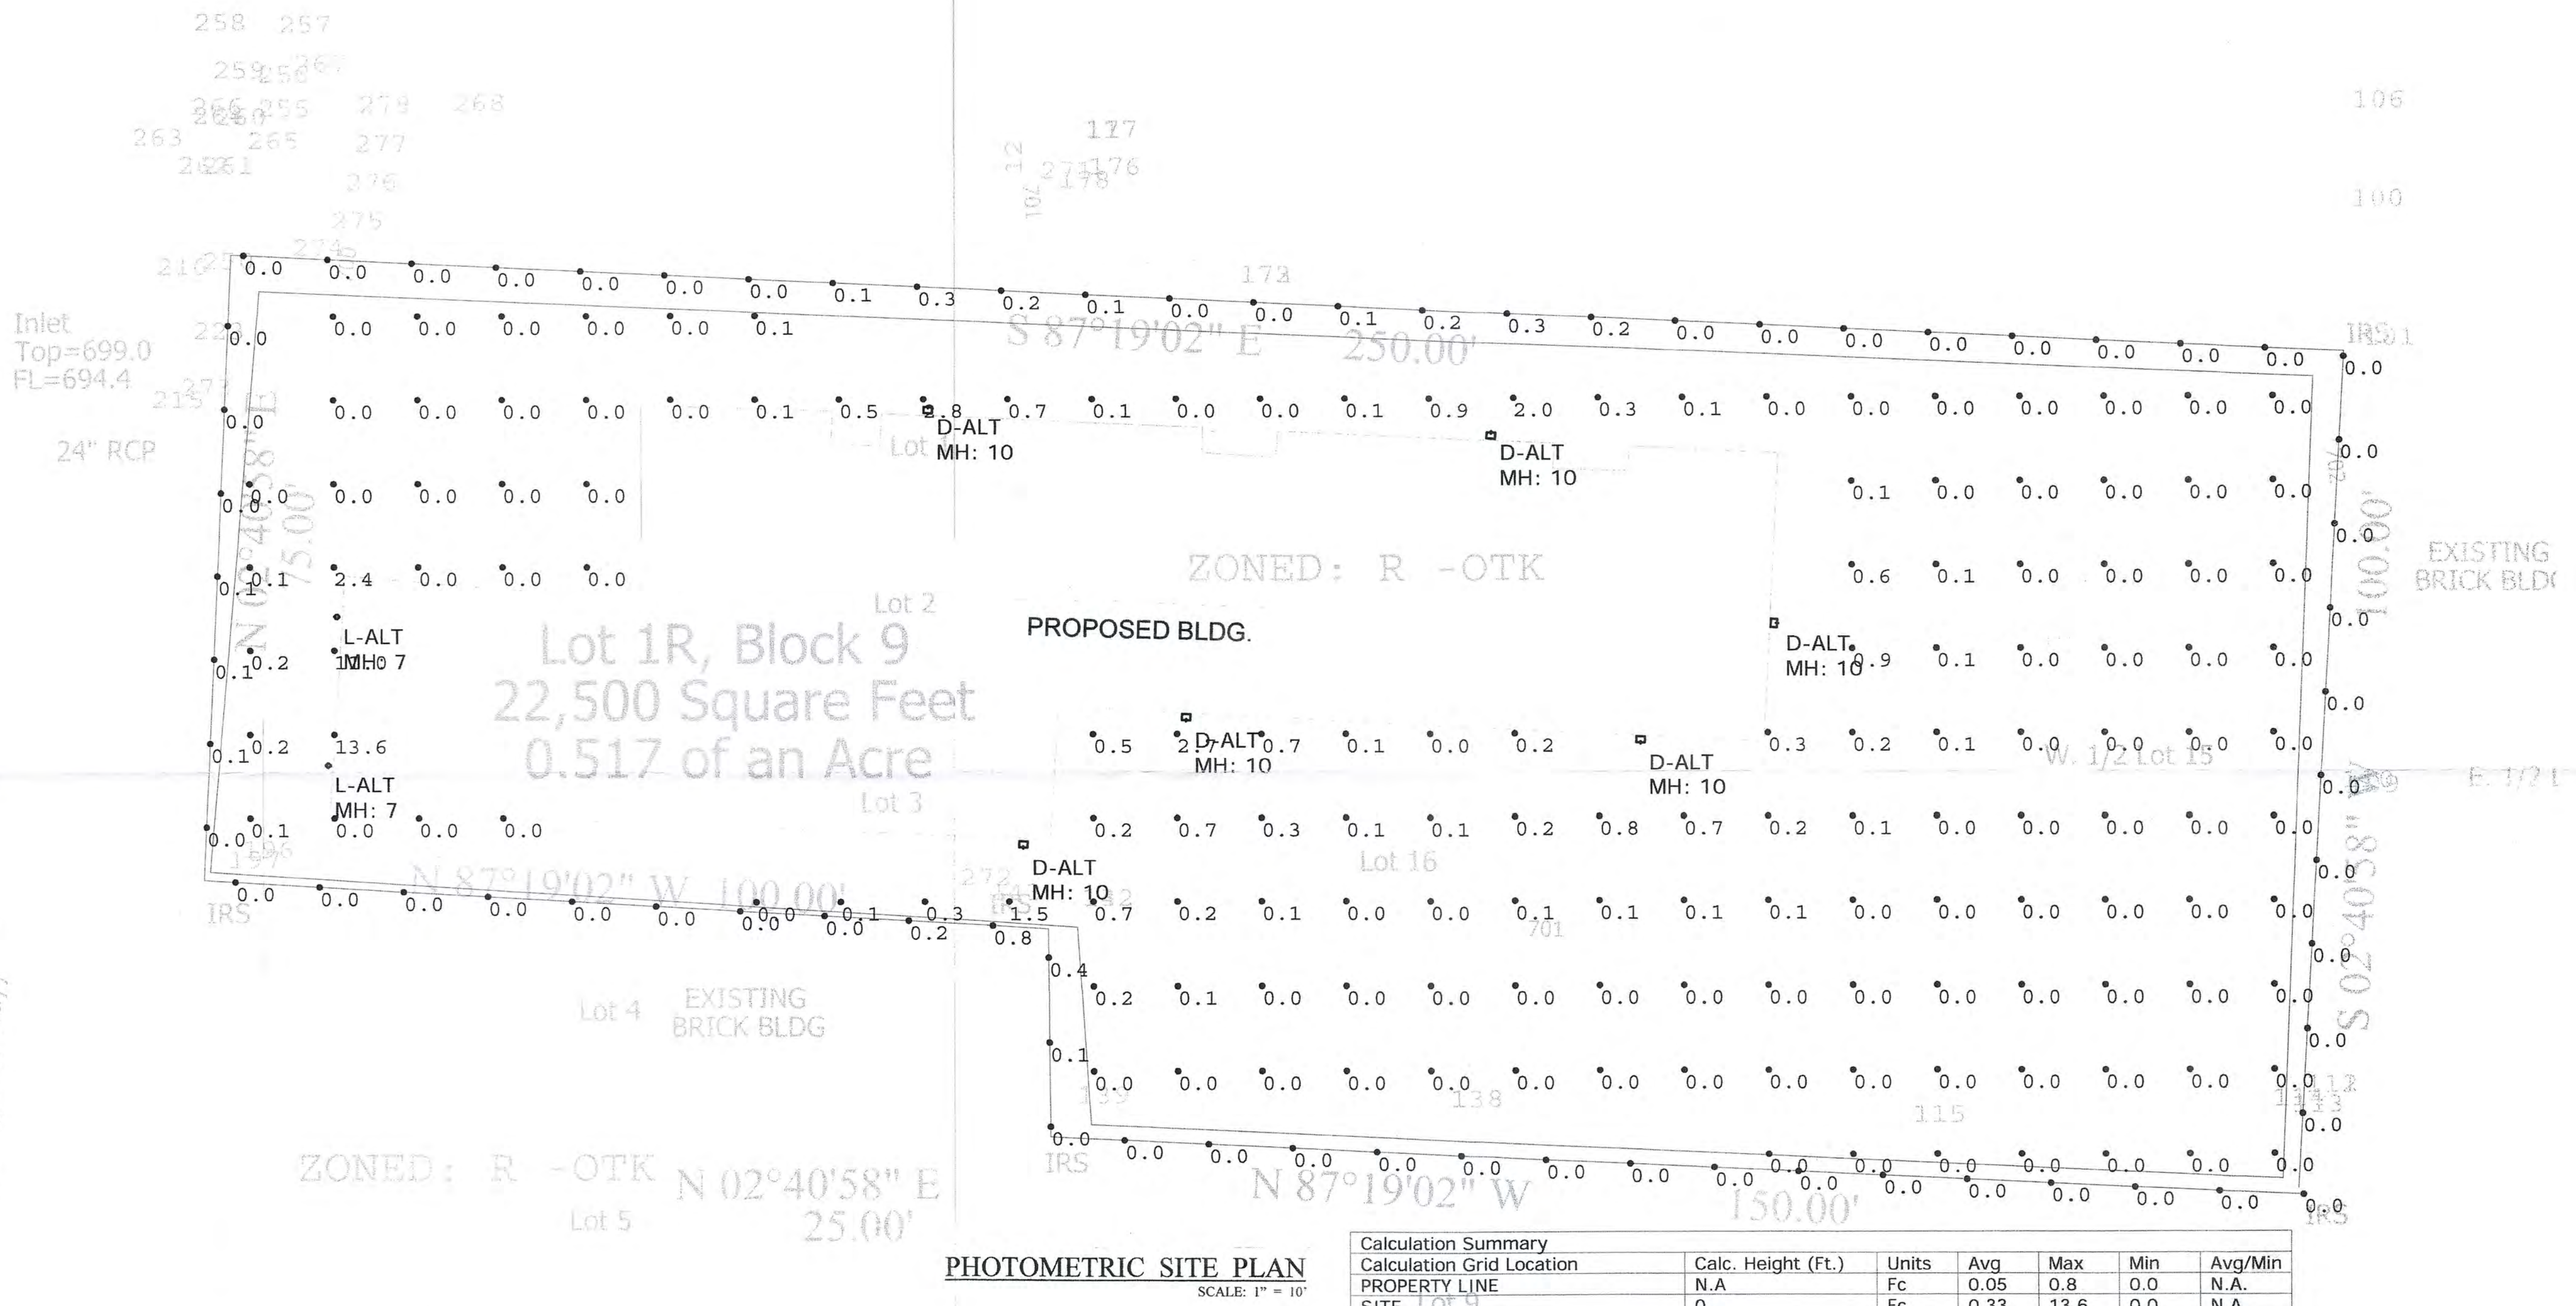

MASON'S RETAIL
MAIN & VINE STREET
LOTS 251 & 112
KELLER, TEXAS 76244

Notes:
1. Surface reflectances: Vertical/Horizontal - 50/20.
2. Calculation values shown at grade.
3. Mounting heights: As shown.
4. Luminaire description does not necessarily reflect specification model number. Contact salesperson for verification.
5. Sylvania lamp data used unless otherwise noted. LED luminaire uses integrated photometric lamp data, which is provided by manufacturer.
6. Lighting power density is calculated based on estimated ballast/driver energy consumption. Engineer to verify.

- NOTES:
- REFER TO THE ARCHITECTURAL & CIVIL SITE PLANS FOR DIMENSIONS & DETAILS.
 - REFER TO THE PROJECT ELECTRICAL SHEETS FOR ADDITIONAL INFORMATION & ELECTRICAL SPECIFICATIONS.
 - SUPPORT FOR PHOTOMETRIC MODEL PROVIDED BY ALA



Radford Engineering Co.
Mechanical & Electrical Engineering Consultants
PO Box 1852 Richardson, TX 75083
Tel: 214-215-4437 F-1526