


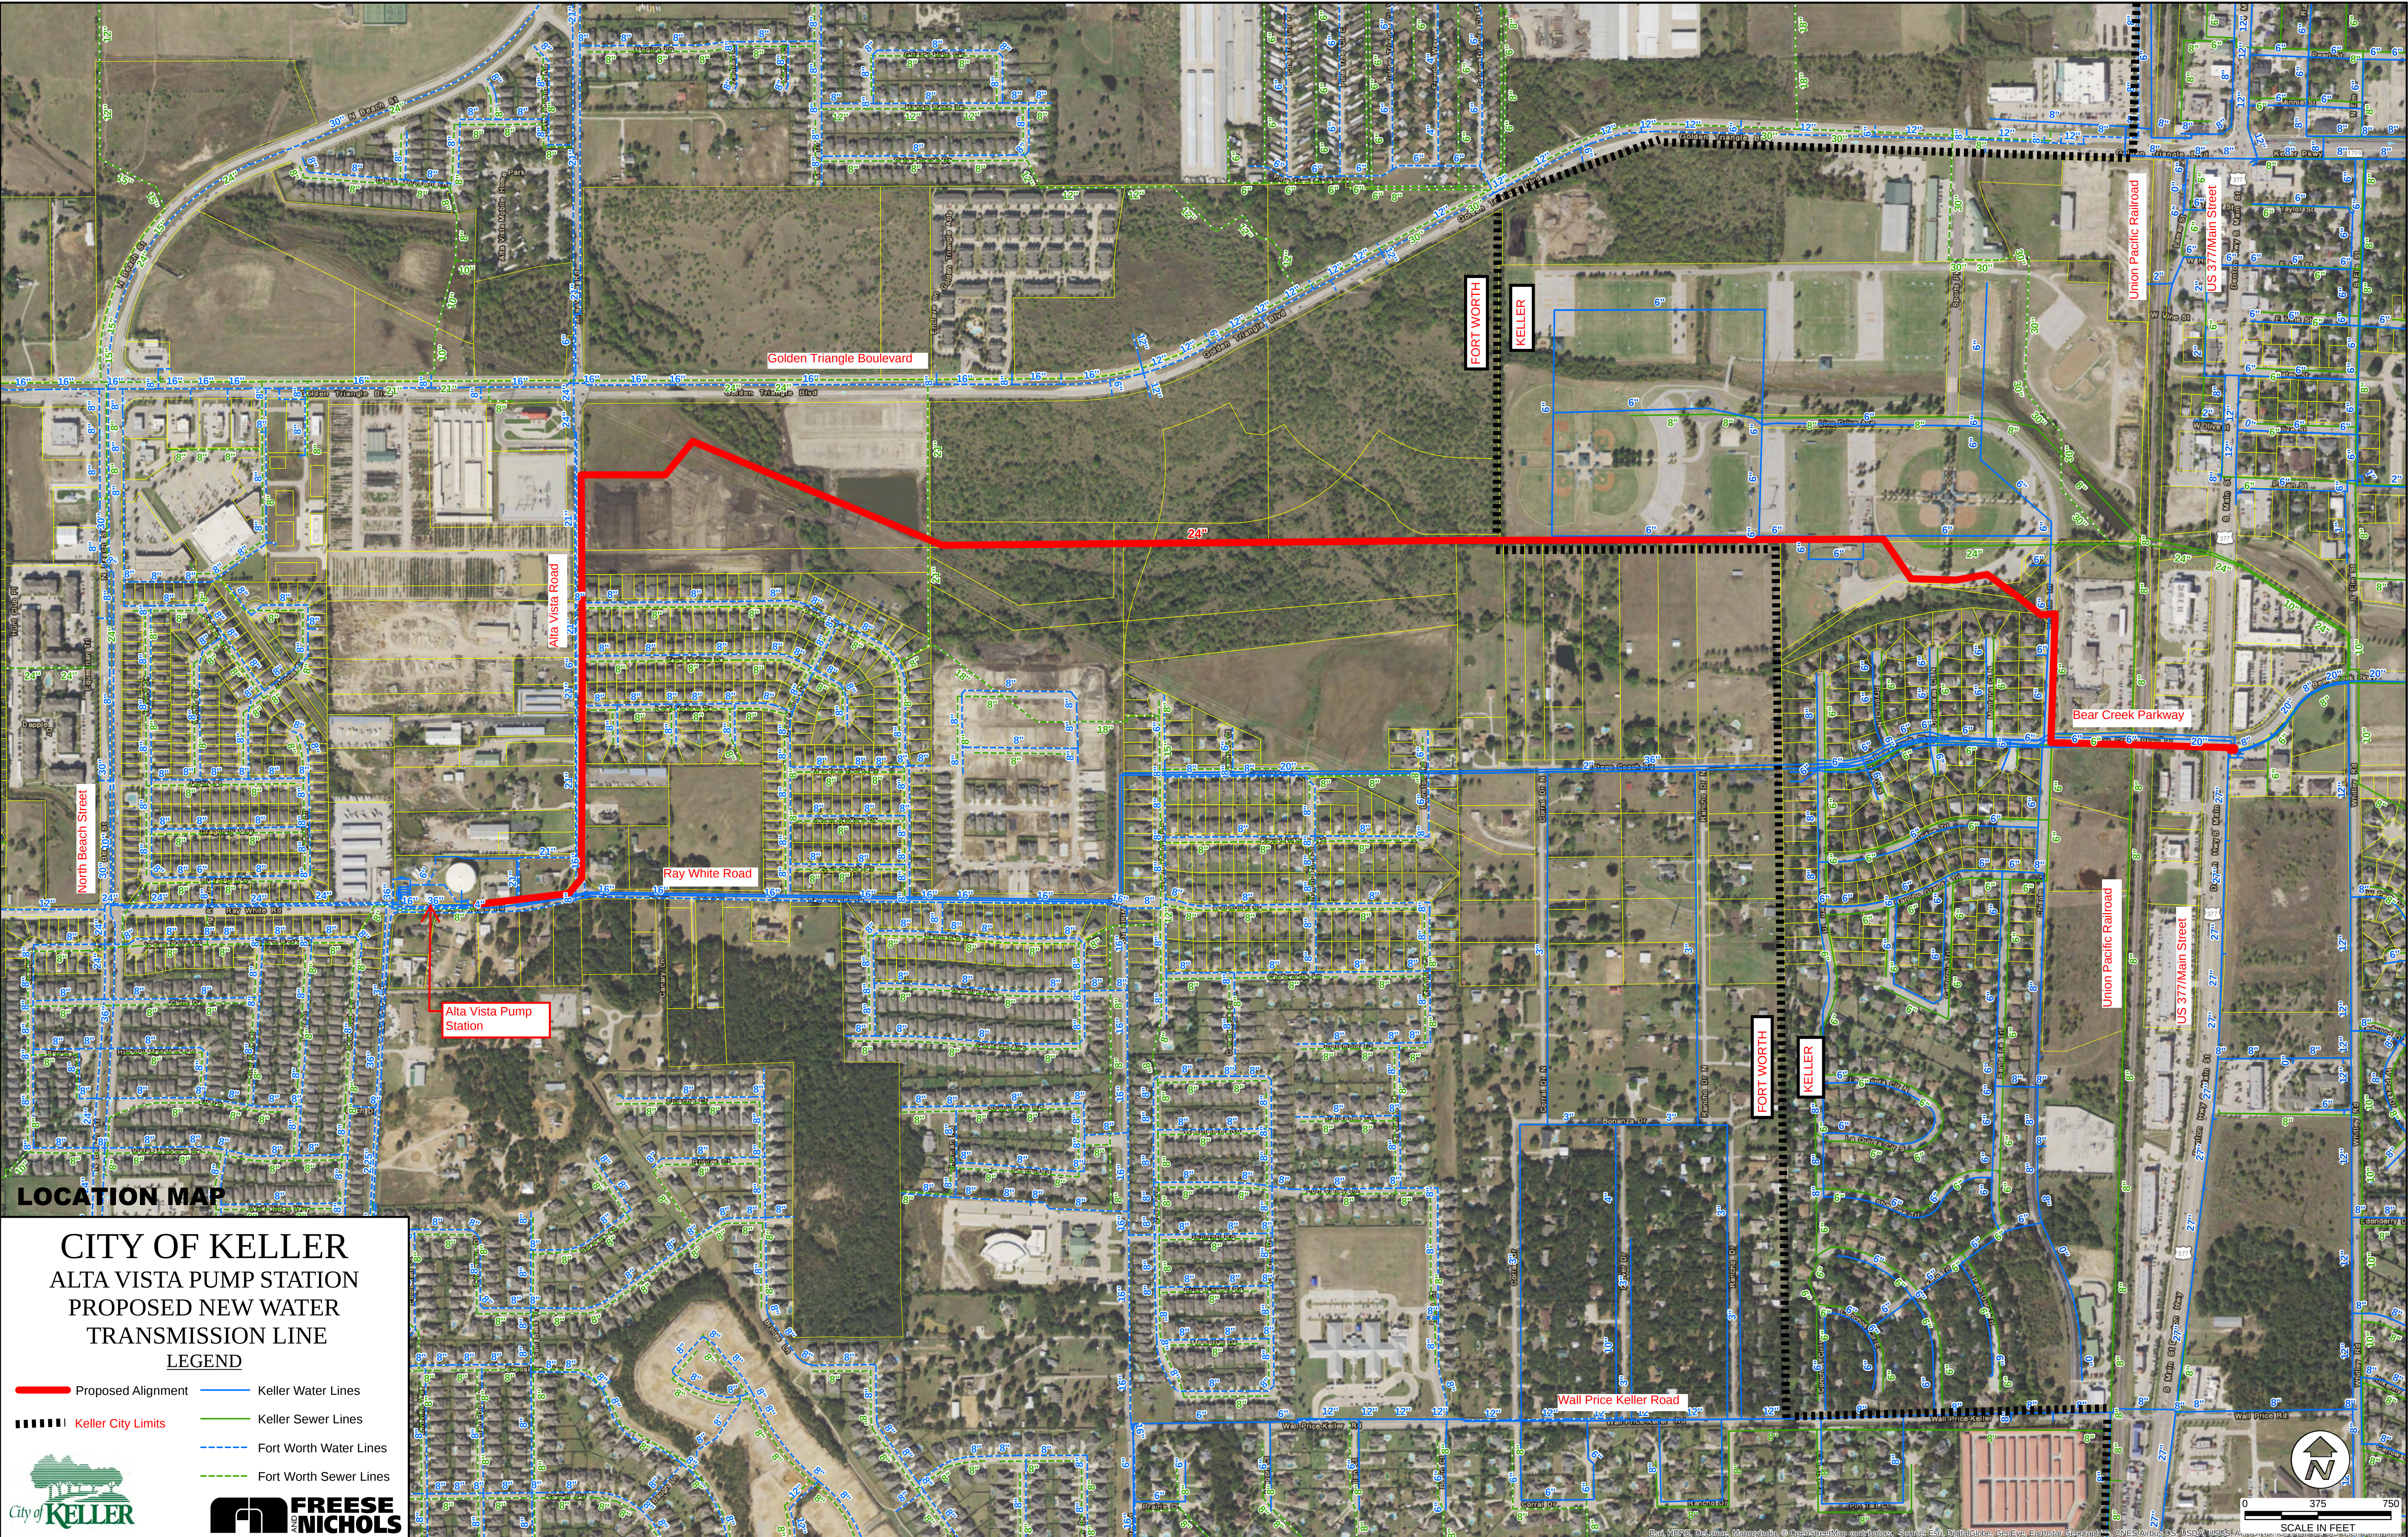

LOCATION MAP

CITY OF KELLER

ALTA VISTA PUMP STATION

PROPOSED NEW WATER TRANSMISSION LINE

LEGEND

Proposed Alignment

Keller City Limits

Keller Water Lines

Keller Sewer Lines

Fort Worth Water Lines

Fort Worth Sewer Lines

City of KELLER

FREESSE AND NICHOLS

Created By: Freese and Nichols, Inc.
Date: 10/13/2016
Location: H:\P\PE\ALTA VISTA PUMP STATION\ALTA VISTA PUMP STATION\OVERALL NO ZOOM IN (Keller April 2017).png
Updated: Thursday, April 27, 2017

Scale in Feet

0 375 750