

Client:
Goody Goody Liquor
Corporate Offices
10370 Olympic Dr.
Dallas, Texas 75220

Project Address:
Goody Goody Liquor
720 South Main St.
Keller, Texas 76248

Date: 1/10/2022

Revised: 1/18/2022

Revised:

Approved as is:

Approved with changes:


Customer Approval: _____

Date: _____


Comments: _____



1 FRONT EAST ELEVATION VIEW
NO SCALE

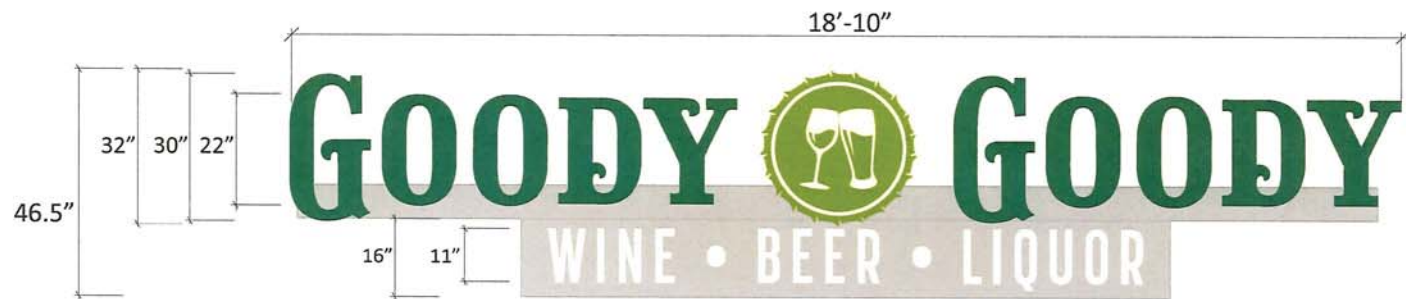

2 SIGN VIEW
NO SCALE

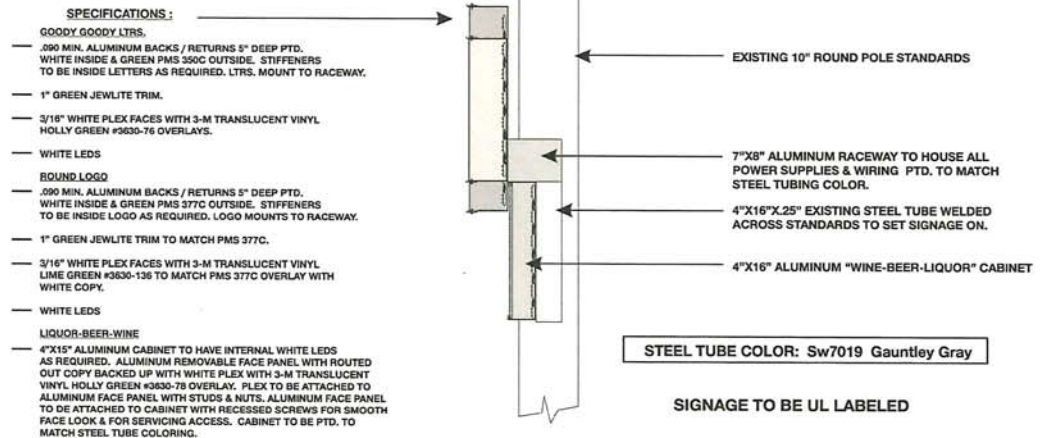

3 THRU SECTION
NO SCALE

Client:
 Goody Goody Liquor
 Corporate Offices
 10370 Olympic Dr.
 Dallas, Texas 75220

Project Address:
 Goody Goody Liquor
 720 South Main St.
 Keller, Texas 76248

Date: 1/10/2022

Revised: 1/18/2022

Revised: 2/24/2022

Revised:


Approved as is:

Approved with changes:


Customer Approval: _____

Date: _____


Comments: _____

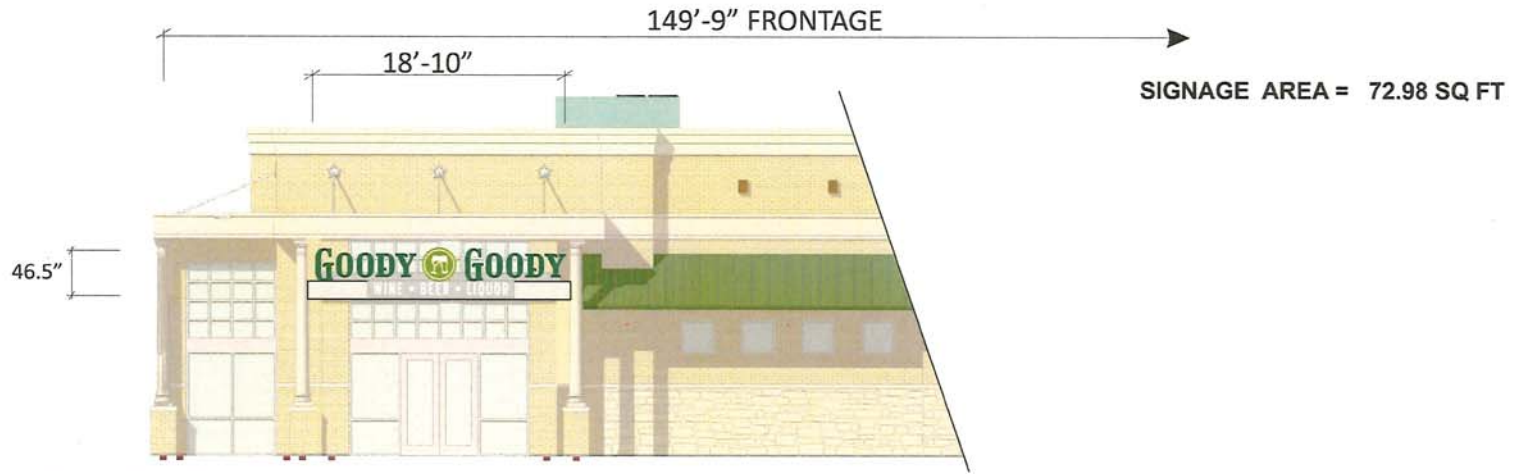

1 FRONT NORTH ELEVATION VIEW
 NO SCALE

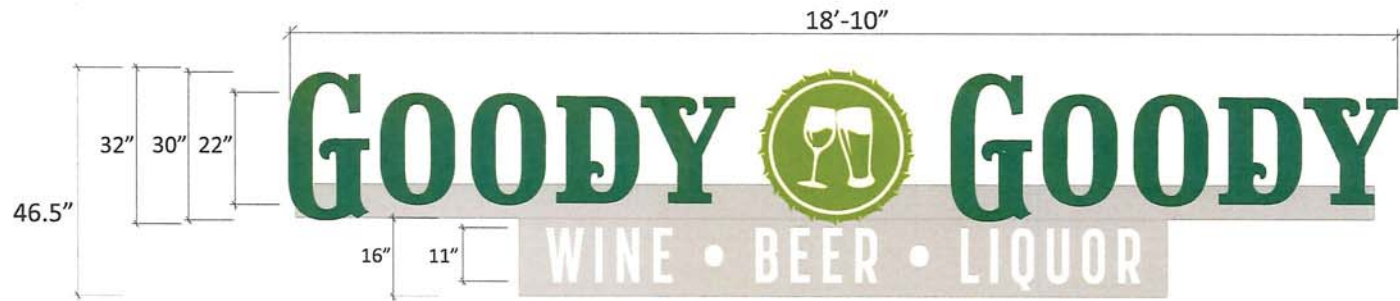

2 SIGN VIEW
 NO SCALE

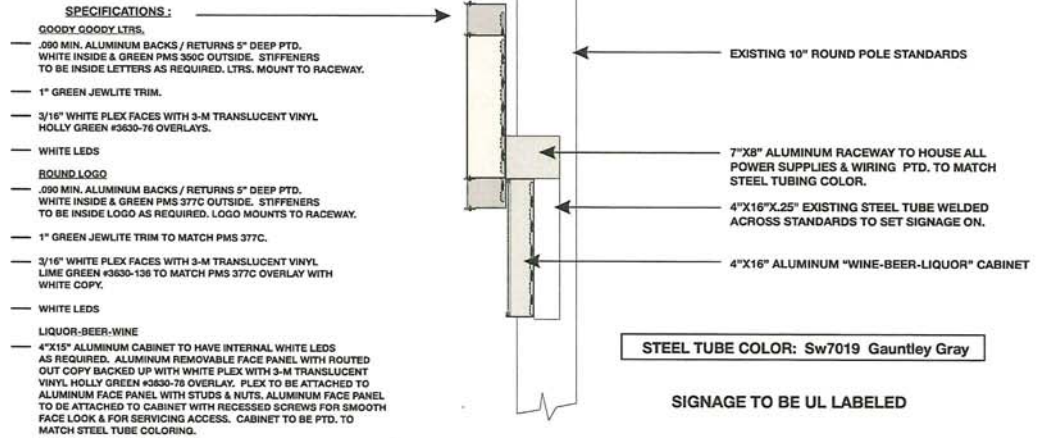

3 THRU SECTION
 NO SCALE