
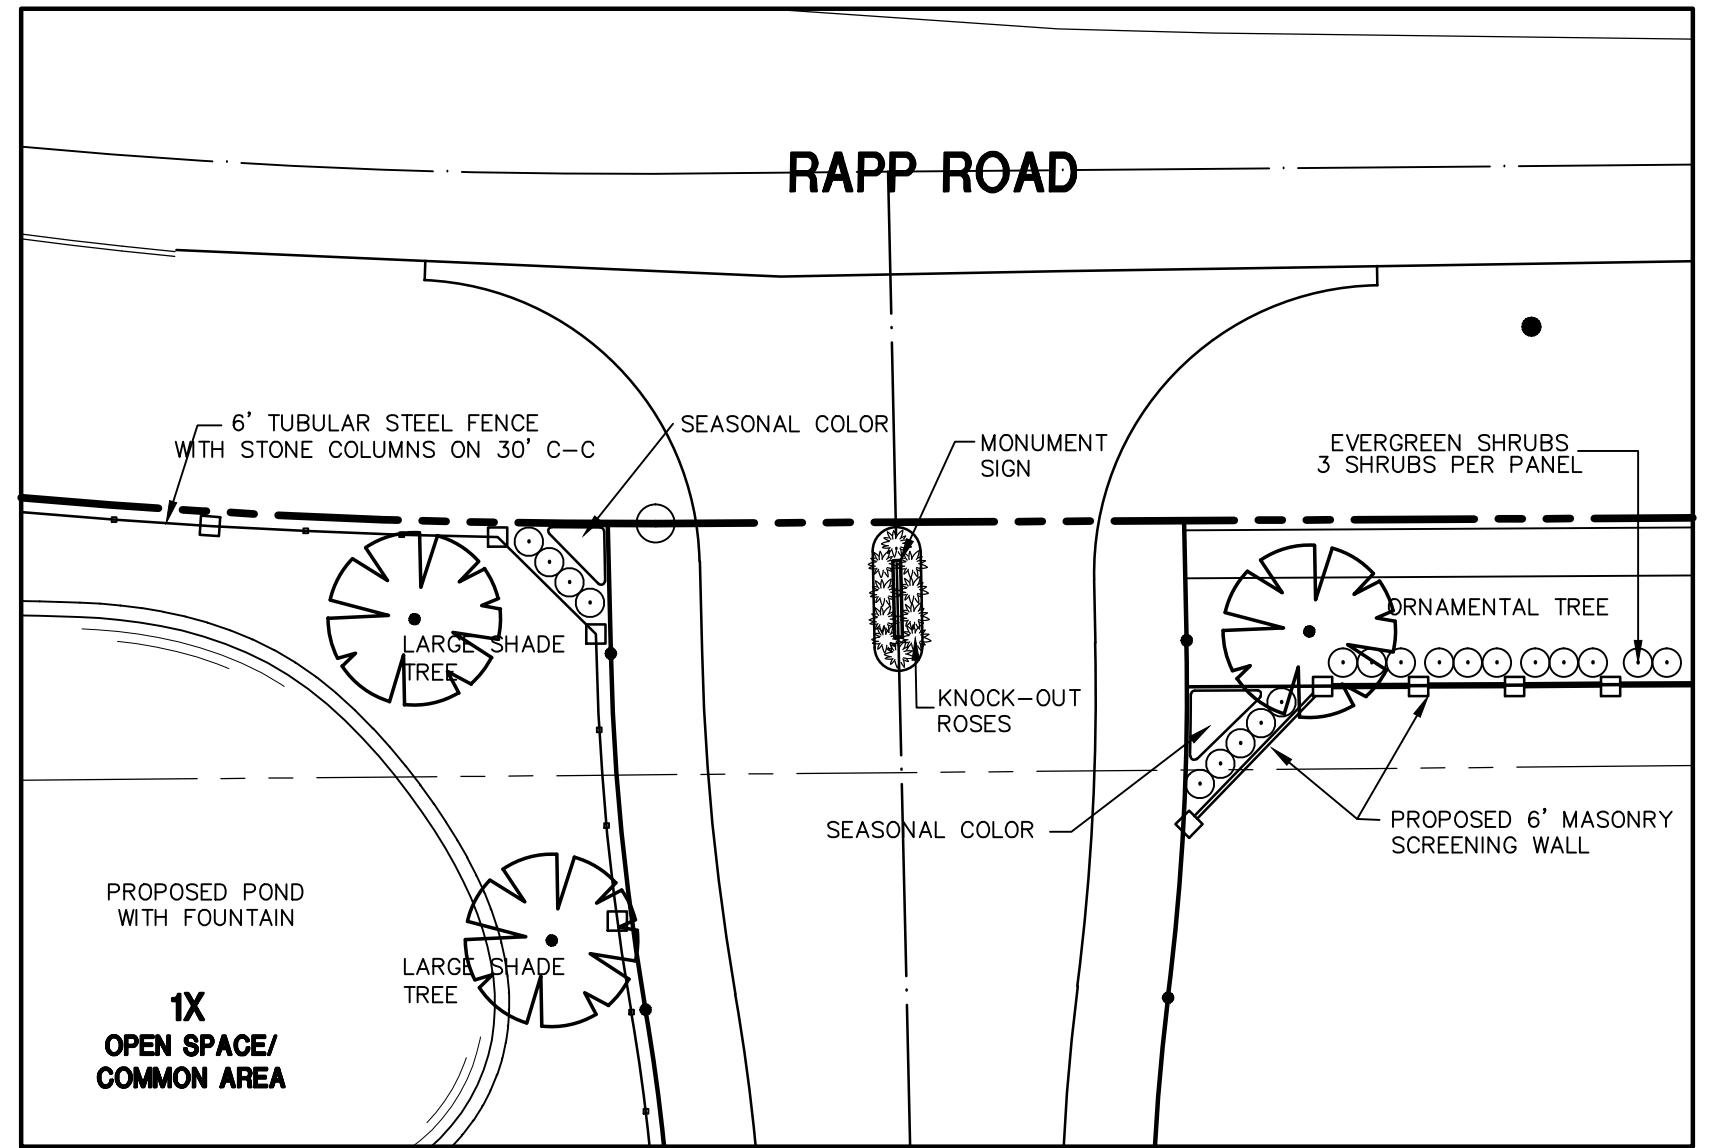
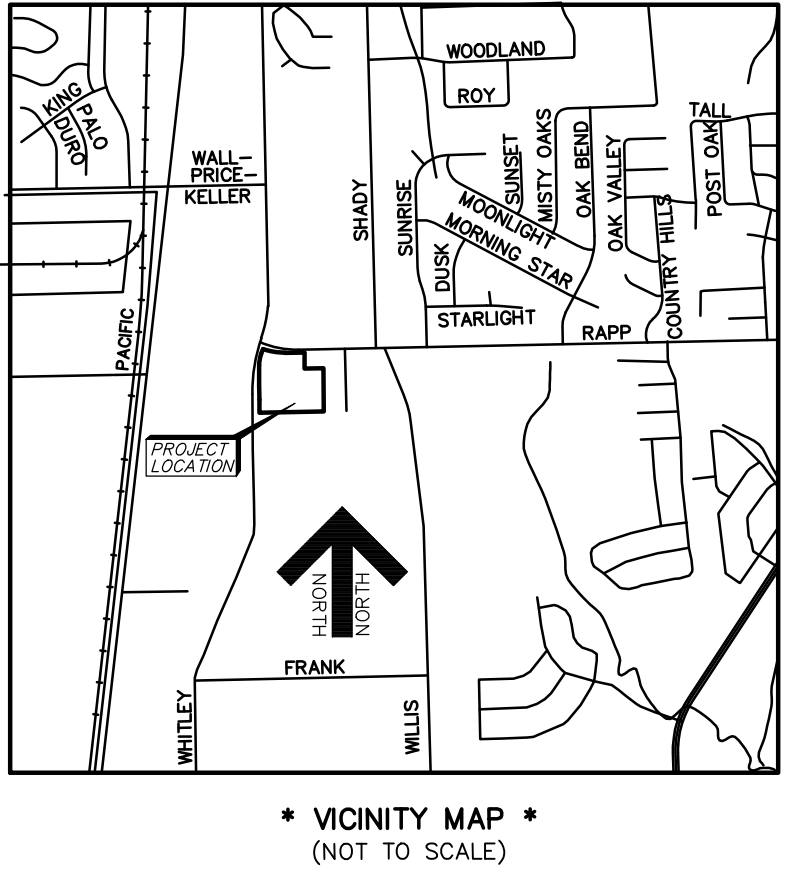


C:\jdr\proj\2017\11-17 Westbury Estates\11-17 PD ZONING.dwg, 5/2/2017 11:59:03 AM, DWG To PDF, p.3

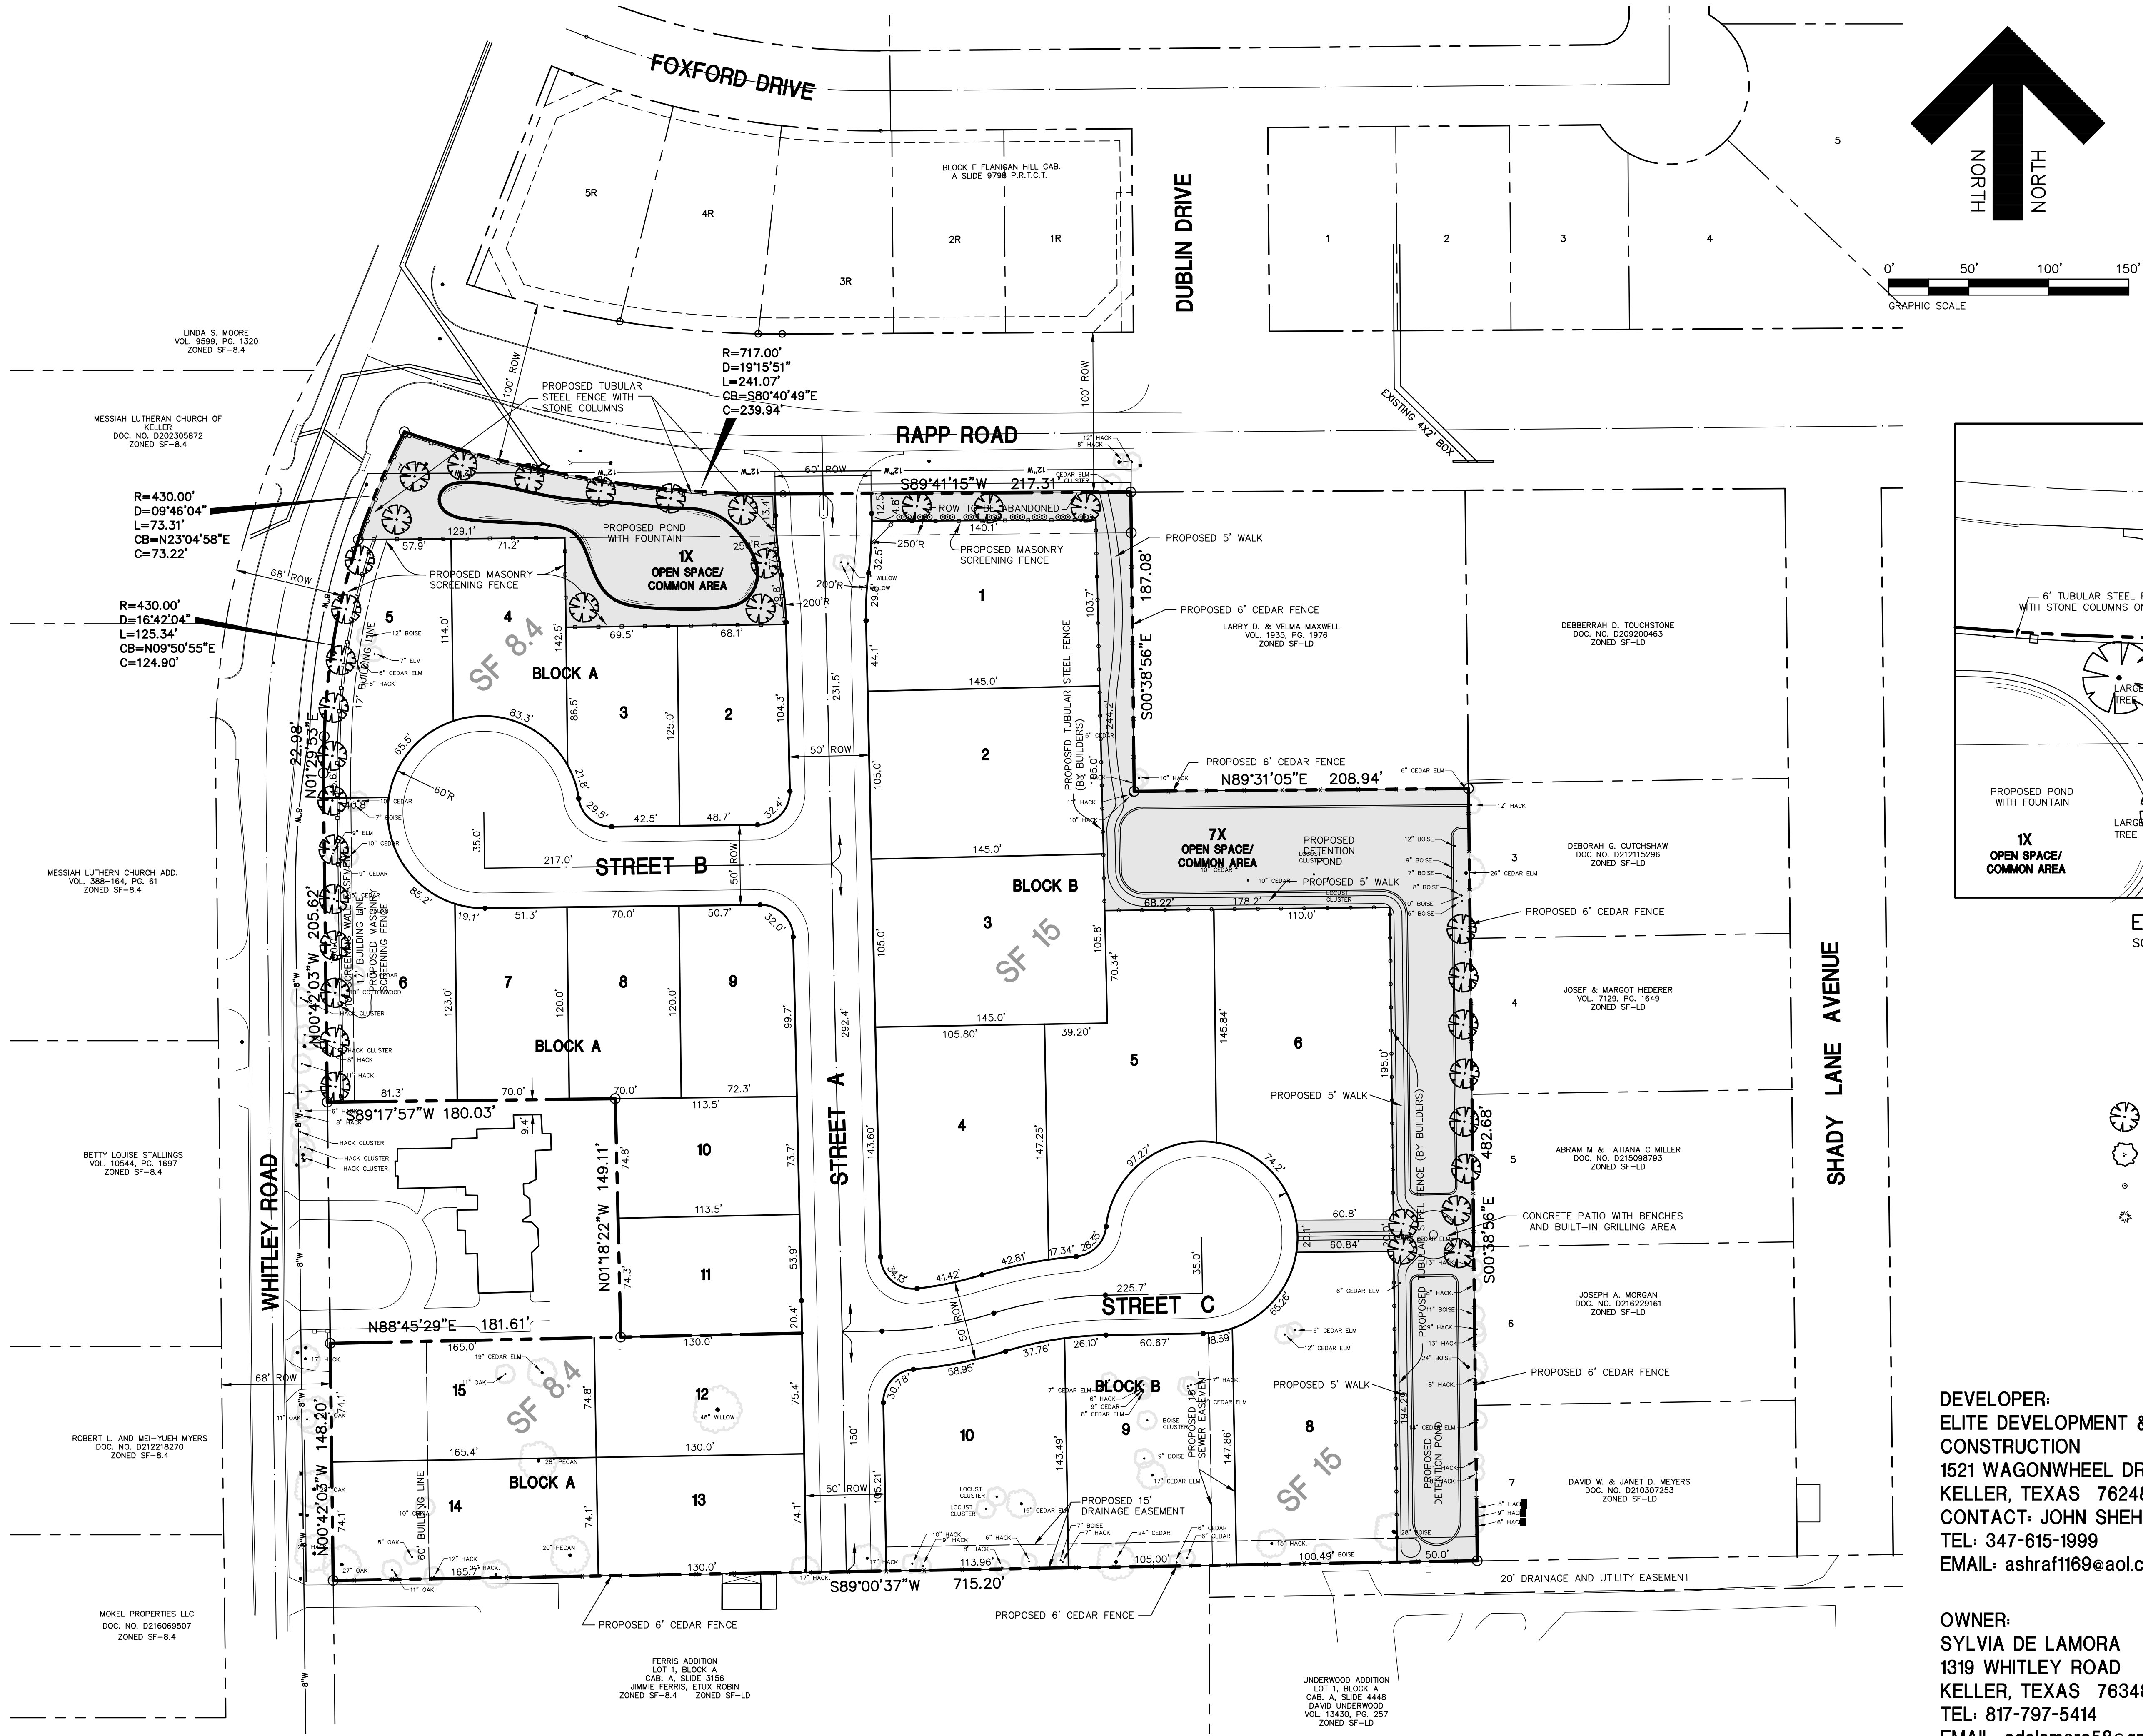

CASE NO. Z-17-0003

SHEET TITLE:
LANDSCAPE PLAN
WESTBURY ESTATES
9.5789 ACRES
KELLER, TEXAS

PREPARED BY:
JDJR ENGINEERS & CONSULTANTS, INC.
TSBPE REGISTRATION NUMBER F-8527
ENGINEERS • SURVEYORS • LAND PLANNERS
2500 Texas Drive Suite 100 Irving, Texas 75062
Tel 972-252-6357 Fax 972-252-8858

DATE: 4-14-17 DRAWN BY: JDJR SHEET NO.
SCALE: 1"=50' CHECKED BY: JDJR 3 OF 3