


**Updated Concept Plan for City Council Meeting - August 15, 2017**

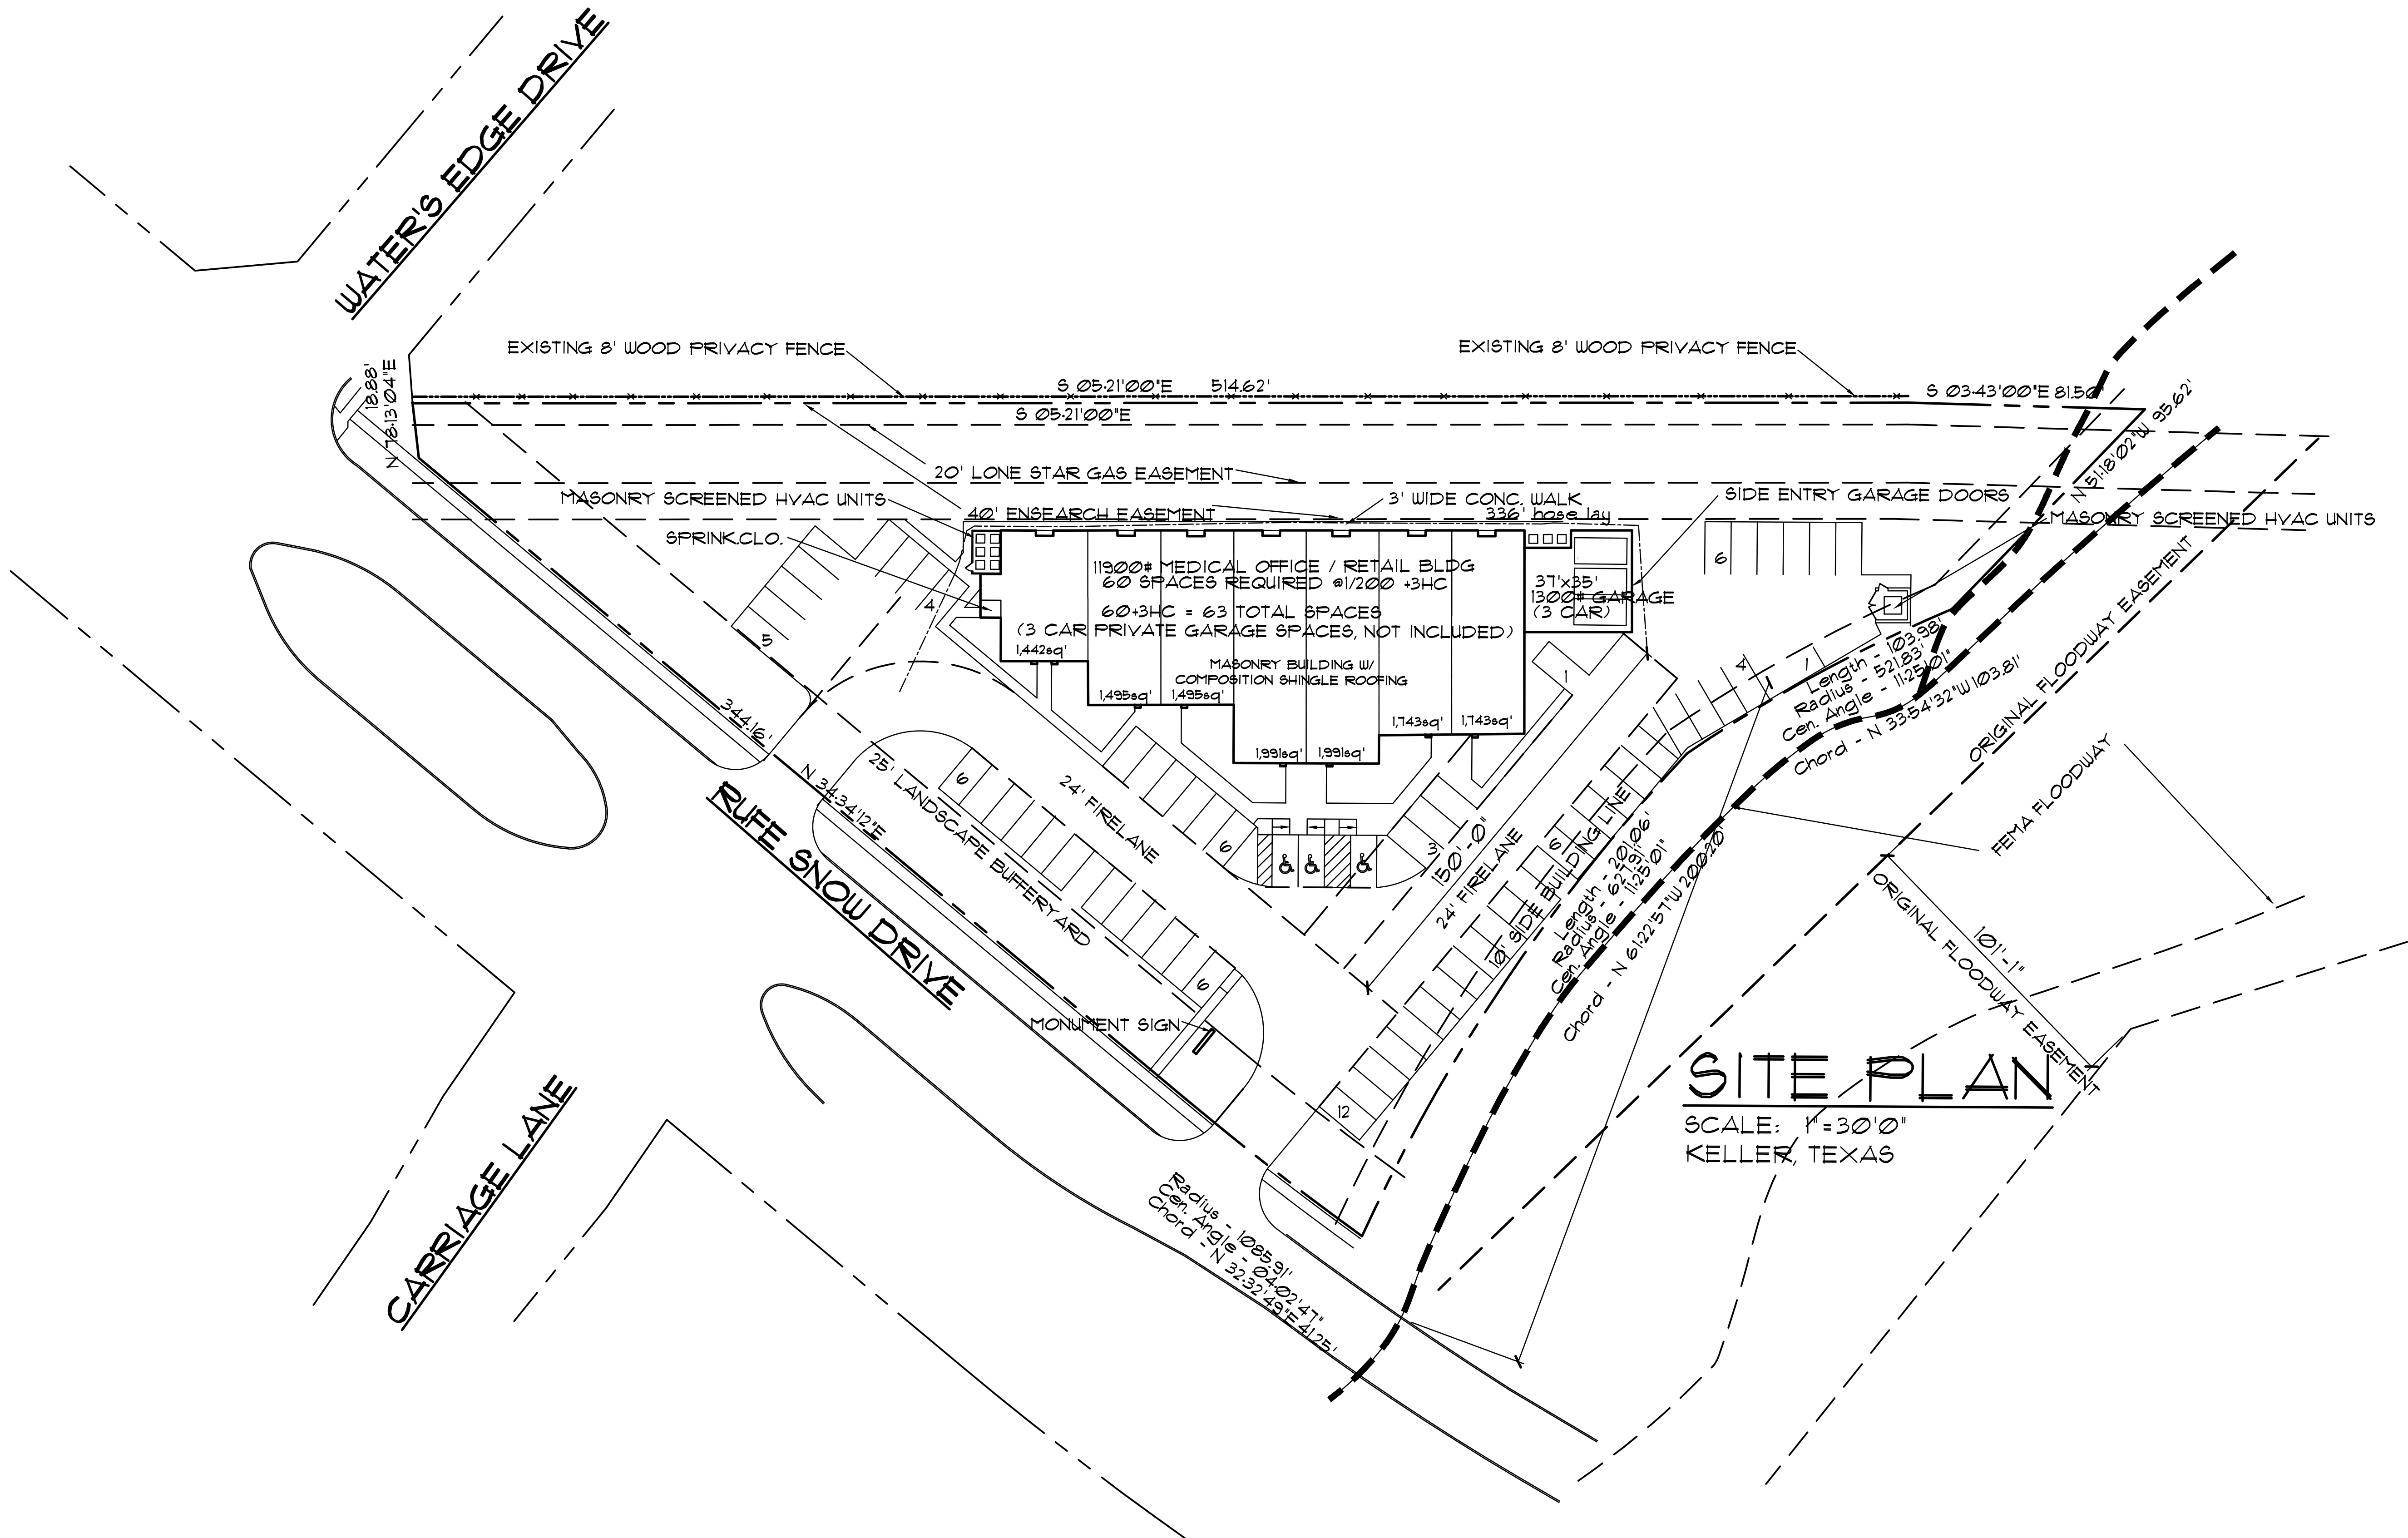

Date 8/8/2017  
 Drawn By GKM  
 Checked By MJW  
Revisions

**ROZELLE OFFICE PARK  
RUE SNOW DRIVE  
KELLER, TX**



8233 MID-CITIES BOULEVARD  
STE. A, NRH TX 76180  
OFFICE: 817/268-5555 MJW@MJWRIGHT.COM  
FAX: 817/268-5558 WWW.MJWRIGHT.COM



M. J. WRIGHT & ASSOCIATES, INC.

Sheet No.

A1

Project No.  
14104ROS

© copyright 2014 FOR REVIEW ONLY, NOT FOR BIDDING, PERMIT, OR CONSTRUCTION, MICHAEL J WRIGHT, ARCHITECT, TEXAS REG.#1130