


PLAN VIEW

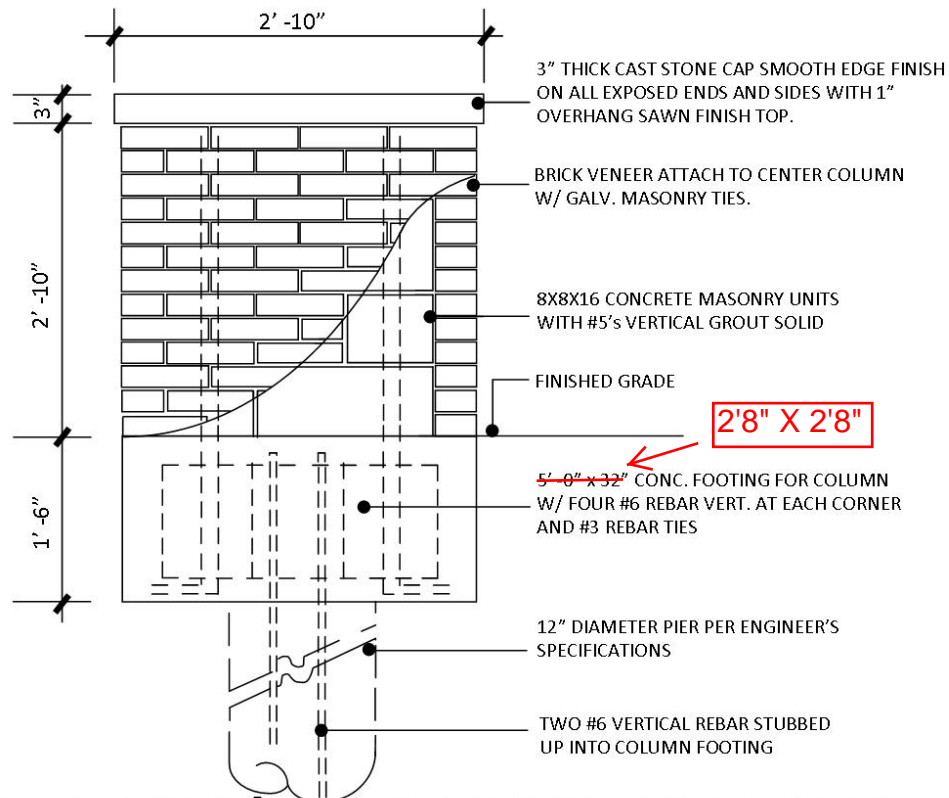

SECTION/ELEVATION COLUMN

Figure 18 – Brick Columns Details

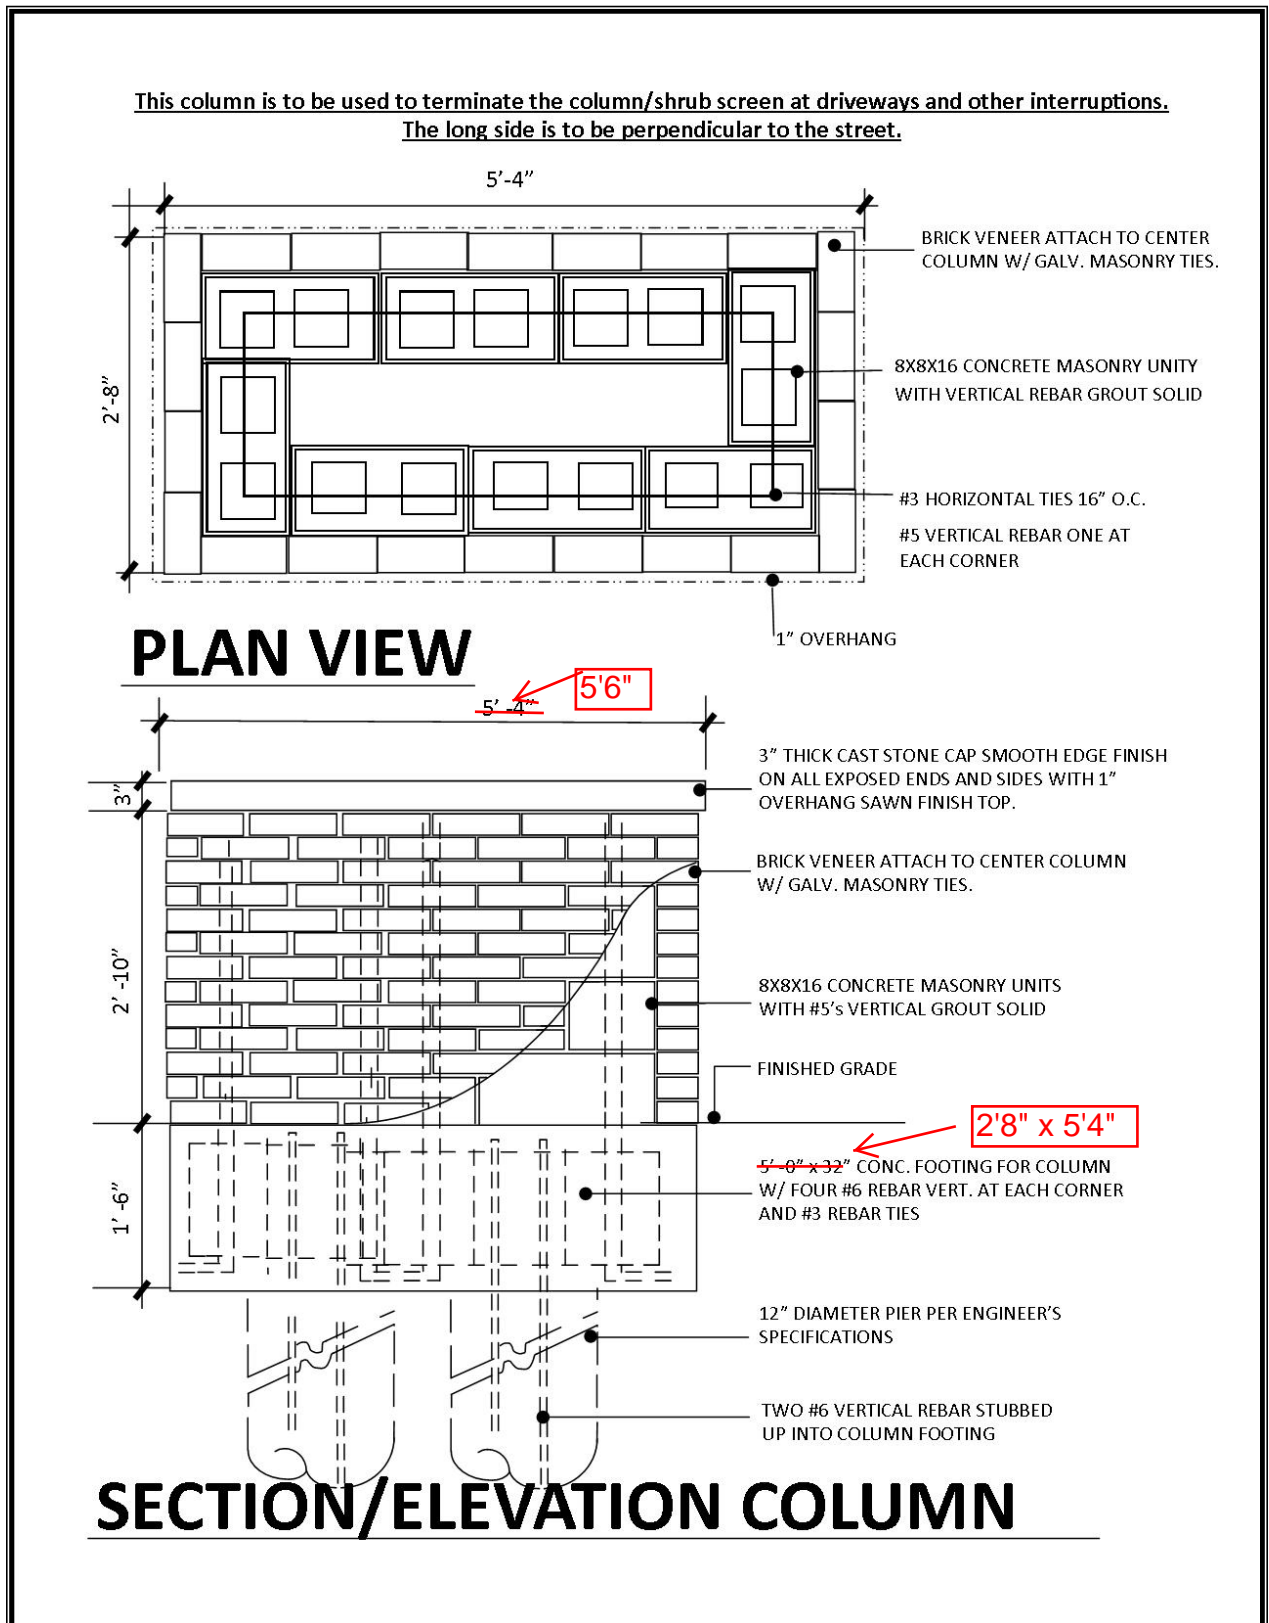


Figure 19 – Brick Columns Details