

Figure 20 - Pedestrian Access for Typical Waste Container Screening Closure

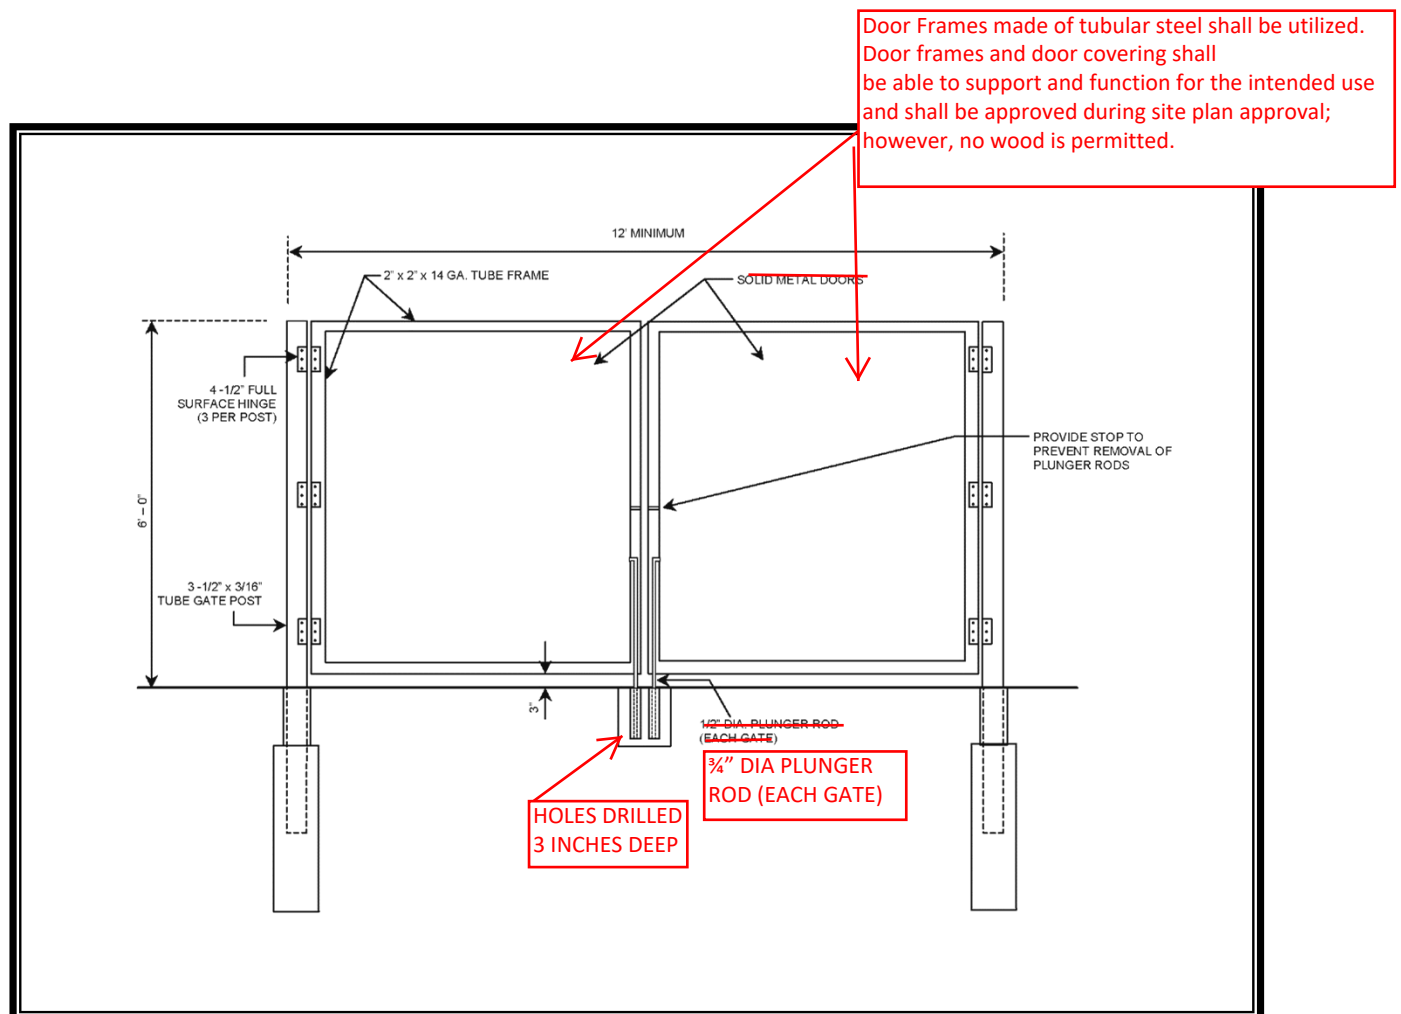


Figure 21 - Typical Waste Container Screening Gate

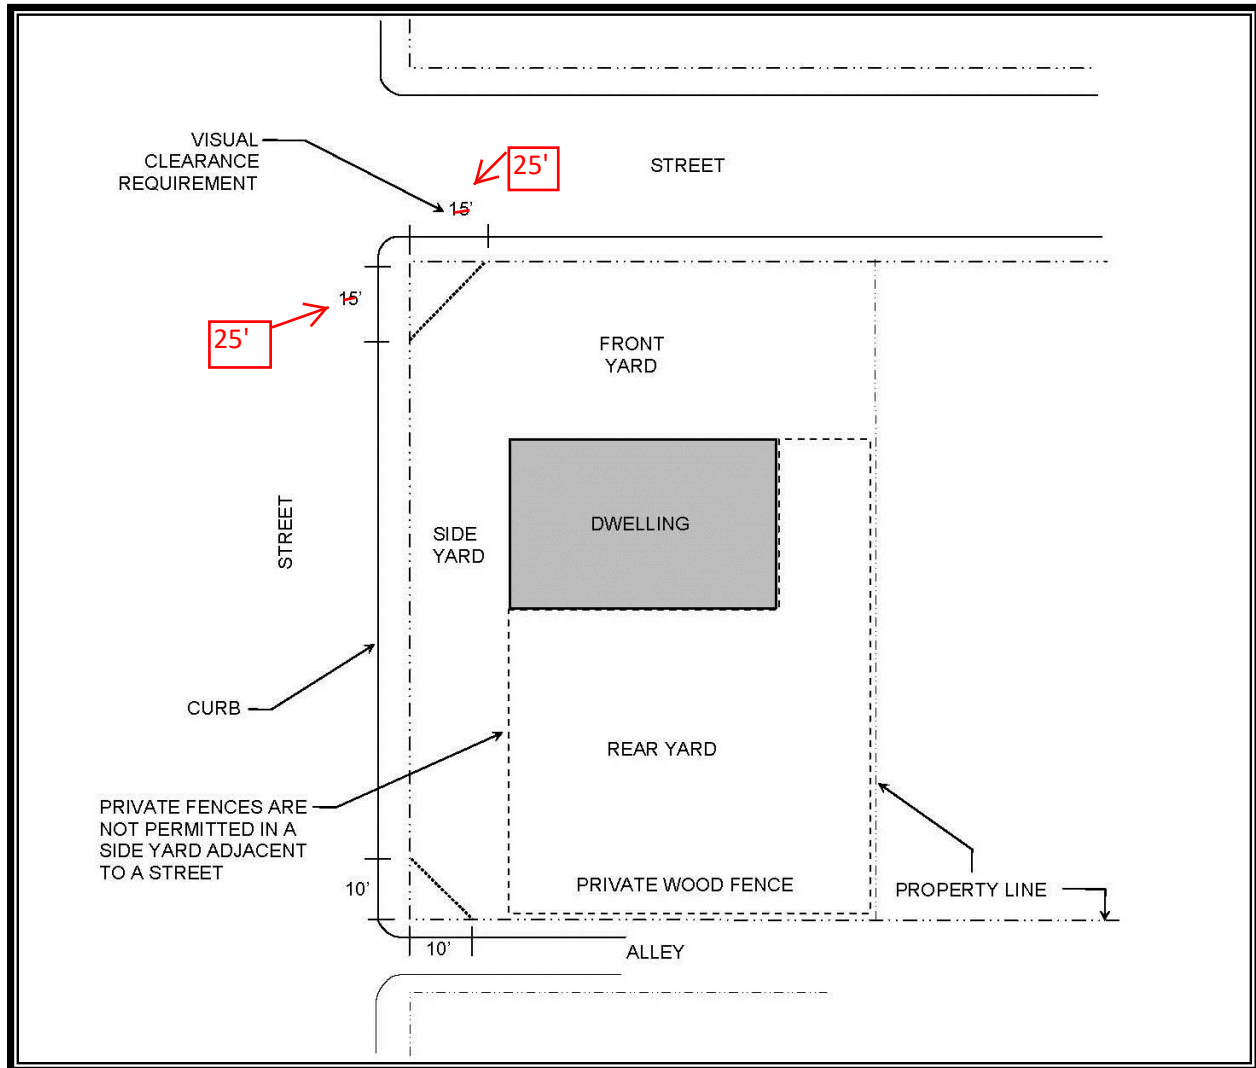


Figure 22 - Fence and Sight Requirements for Corner Lots