



KELLER PARKWAY/FM 1709
(R.O.W. VARIES, 40 MPH)
(35,450 VPD - 2012)

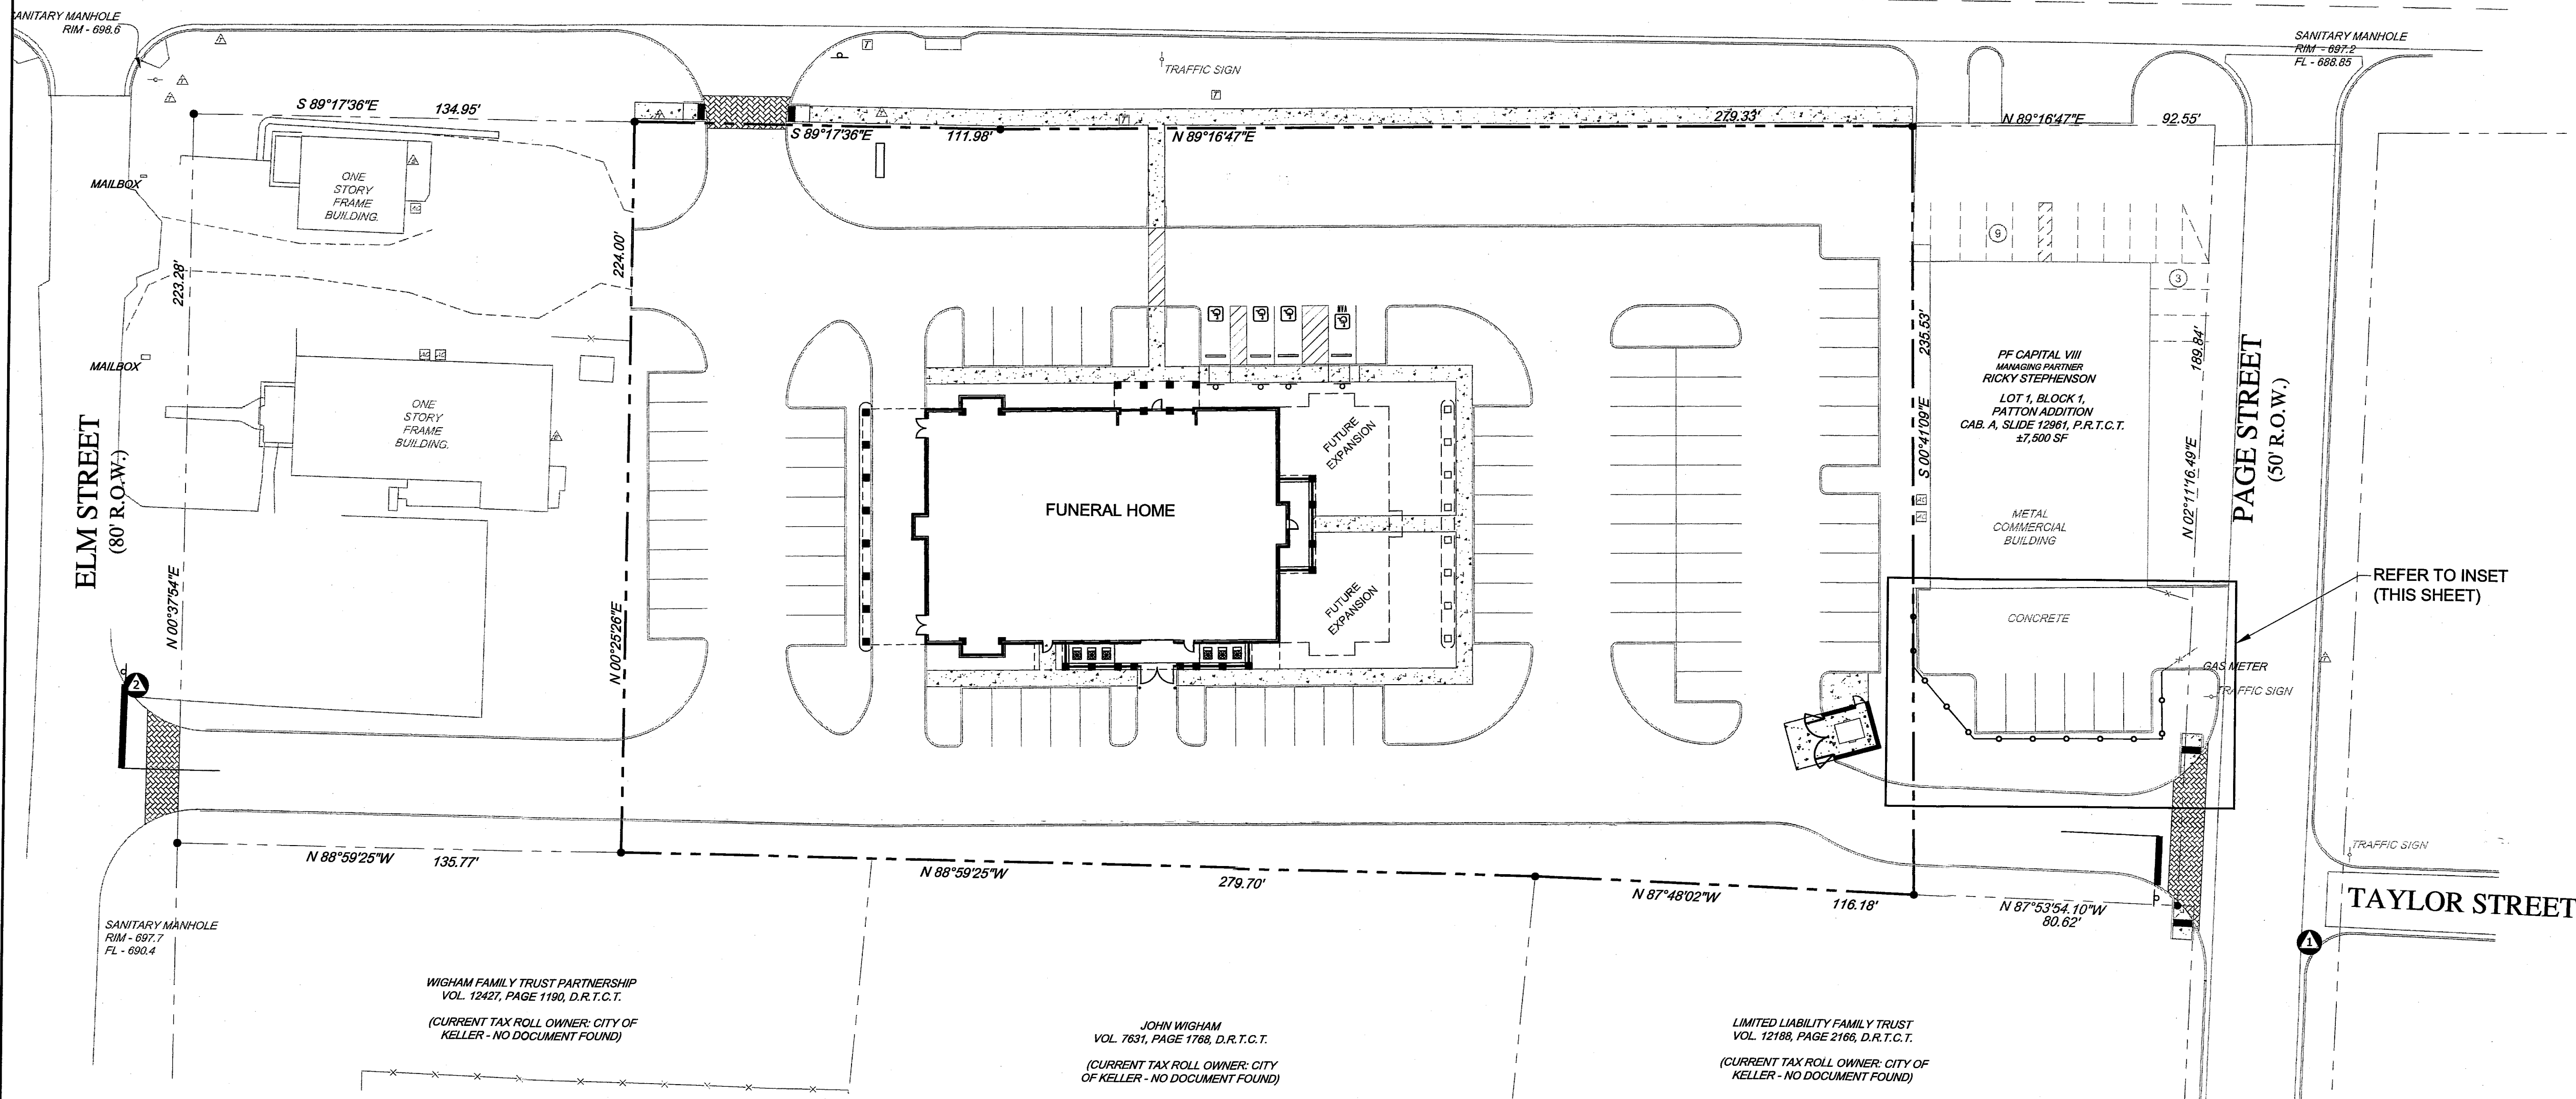

WIGHAM FAMILY TRUST PARTNERSHIP
VOL. 12427, PAGE 1190, D.R.T.C.T.
(CURRENT TAX ROLL OWNER: CITY OF
KELLER - NO DOCUMENT FOUND)

JOHN WIGHAM
VOL. 7631, PAGE 1768, D.R.T.C.T.
(CURRENT TAX ROLL OWNER: CITY
OF KELLER - NO DOCUMENT FOUND)

LIMITED LIABILITY FAMILY TRUST
VOL. 12188, PAGE 2166, D.R.T.C.T.
(CURRENT TAX ROLL OWNER: CITY OF
KELLER - NO DOCUMENT FOUND)

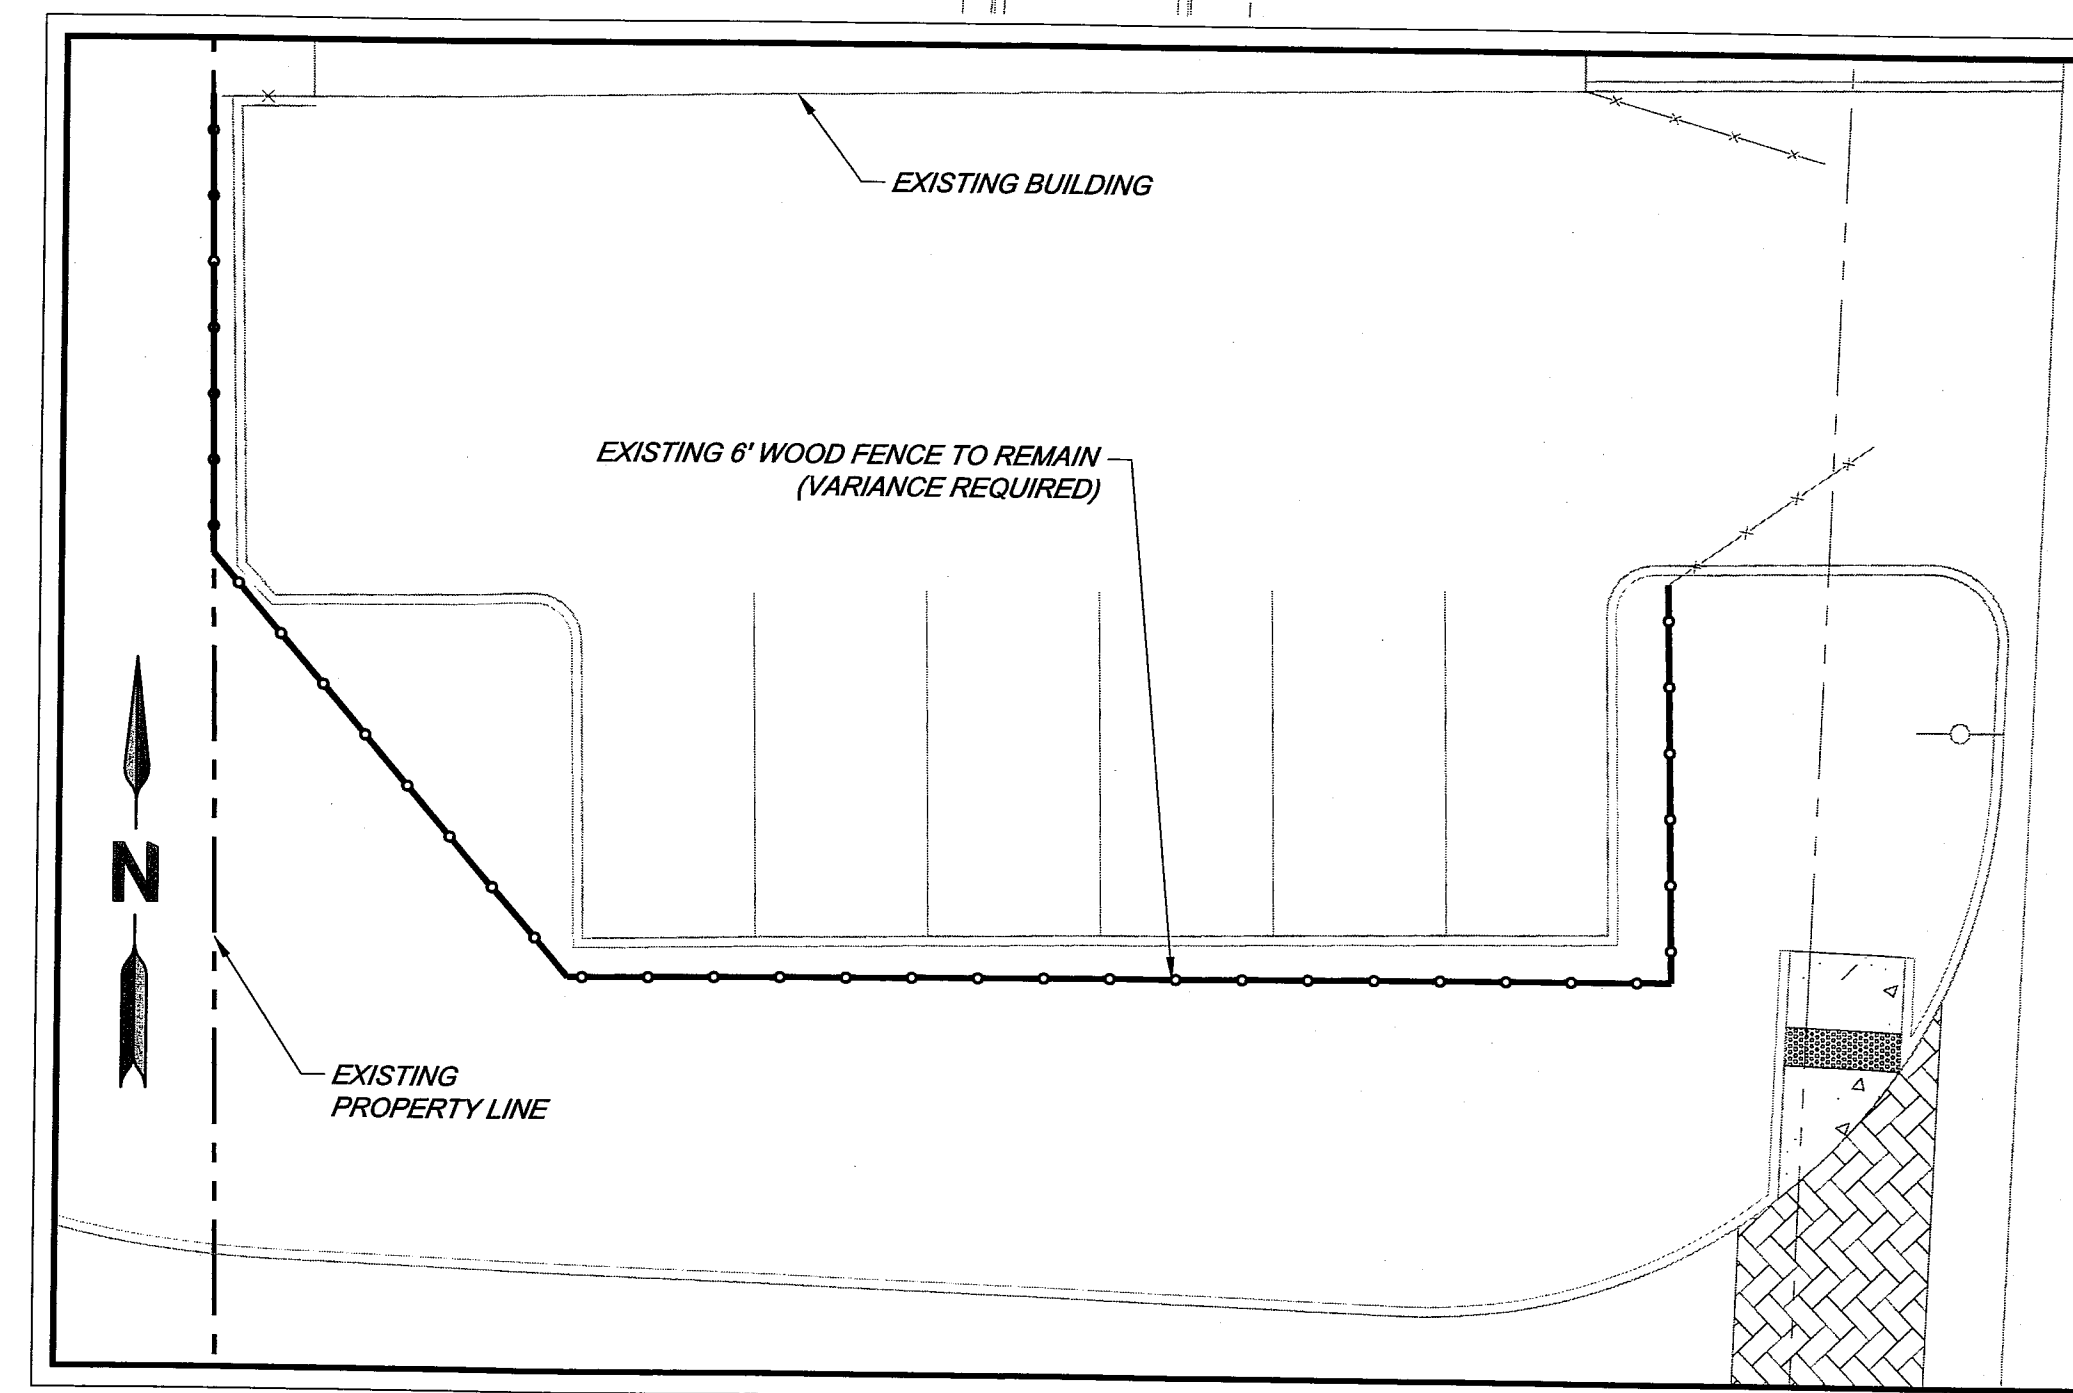

SCALE: 1" = 20'

ENGINEER:

FORESITE
group

FBPE Firm No. F-12878
Foresite Group, Inc.
1999 Bryan St.
Suite 890
Dallas, TX 75201
D/B/A Foresite Consulting Group of Texas, Inc.
o | 214.939.7123
f | 888.765.8135
w | www.fg-inc.net

DEVELOPER:

**SERVICE CORPORATION
INTERNATIONAL**

1929 ALLEN PARKWAY
HOUSTON, TEXAS

CONTACT: MR. KEVIN HARRIS

VARIANCE PLAN

248 KELLER PARKWAY
KELLER, TARRANT COUNTY, TX 76248
PATTON ADDITION, LOT 1, BLOCK 1

PROJECT:

SEAL:

REVISIONS

DATE

PROJECT MANAGER:

BM

DRAWING BY:

DK

JURISDICTION:

KELLER, TX

DATE:

25 APRIL 2018

SCALE:

1" = 30'

TITLE:

VARIANCE PLAN

SHEET NUMBER:

1 OF 1

COMMENTS:

NOT FOR CONSTRUCTION

JOB/FILE NUMBER:

305.008

