
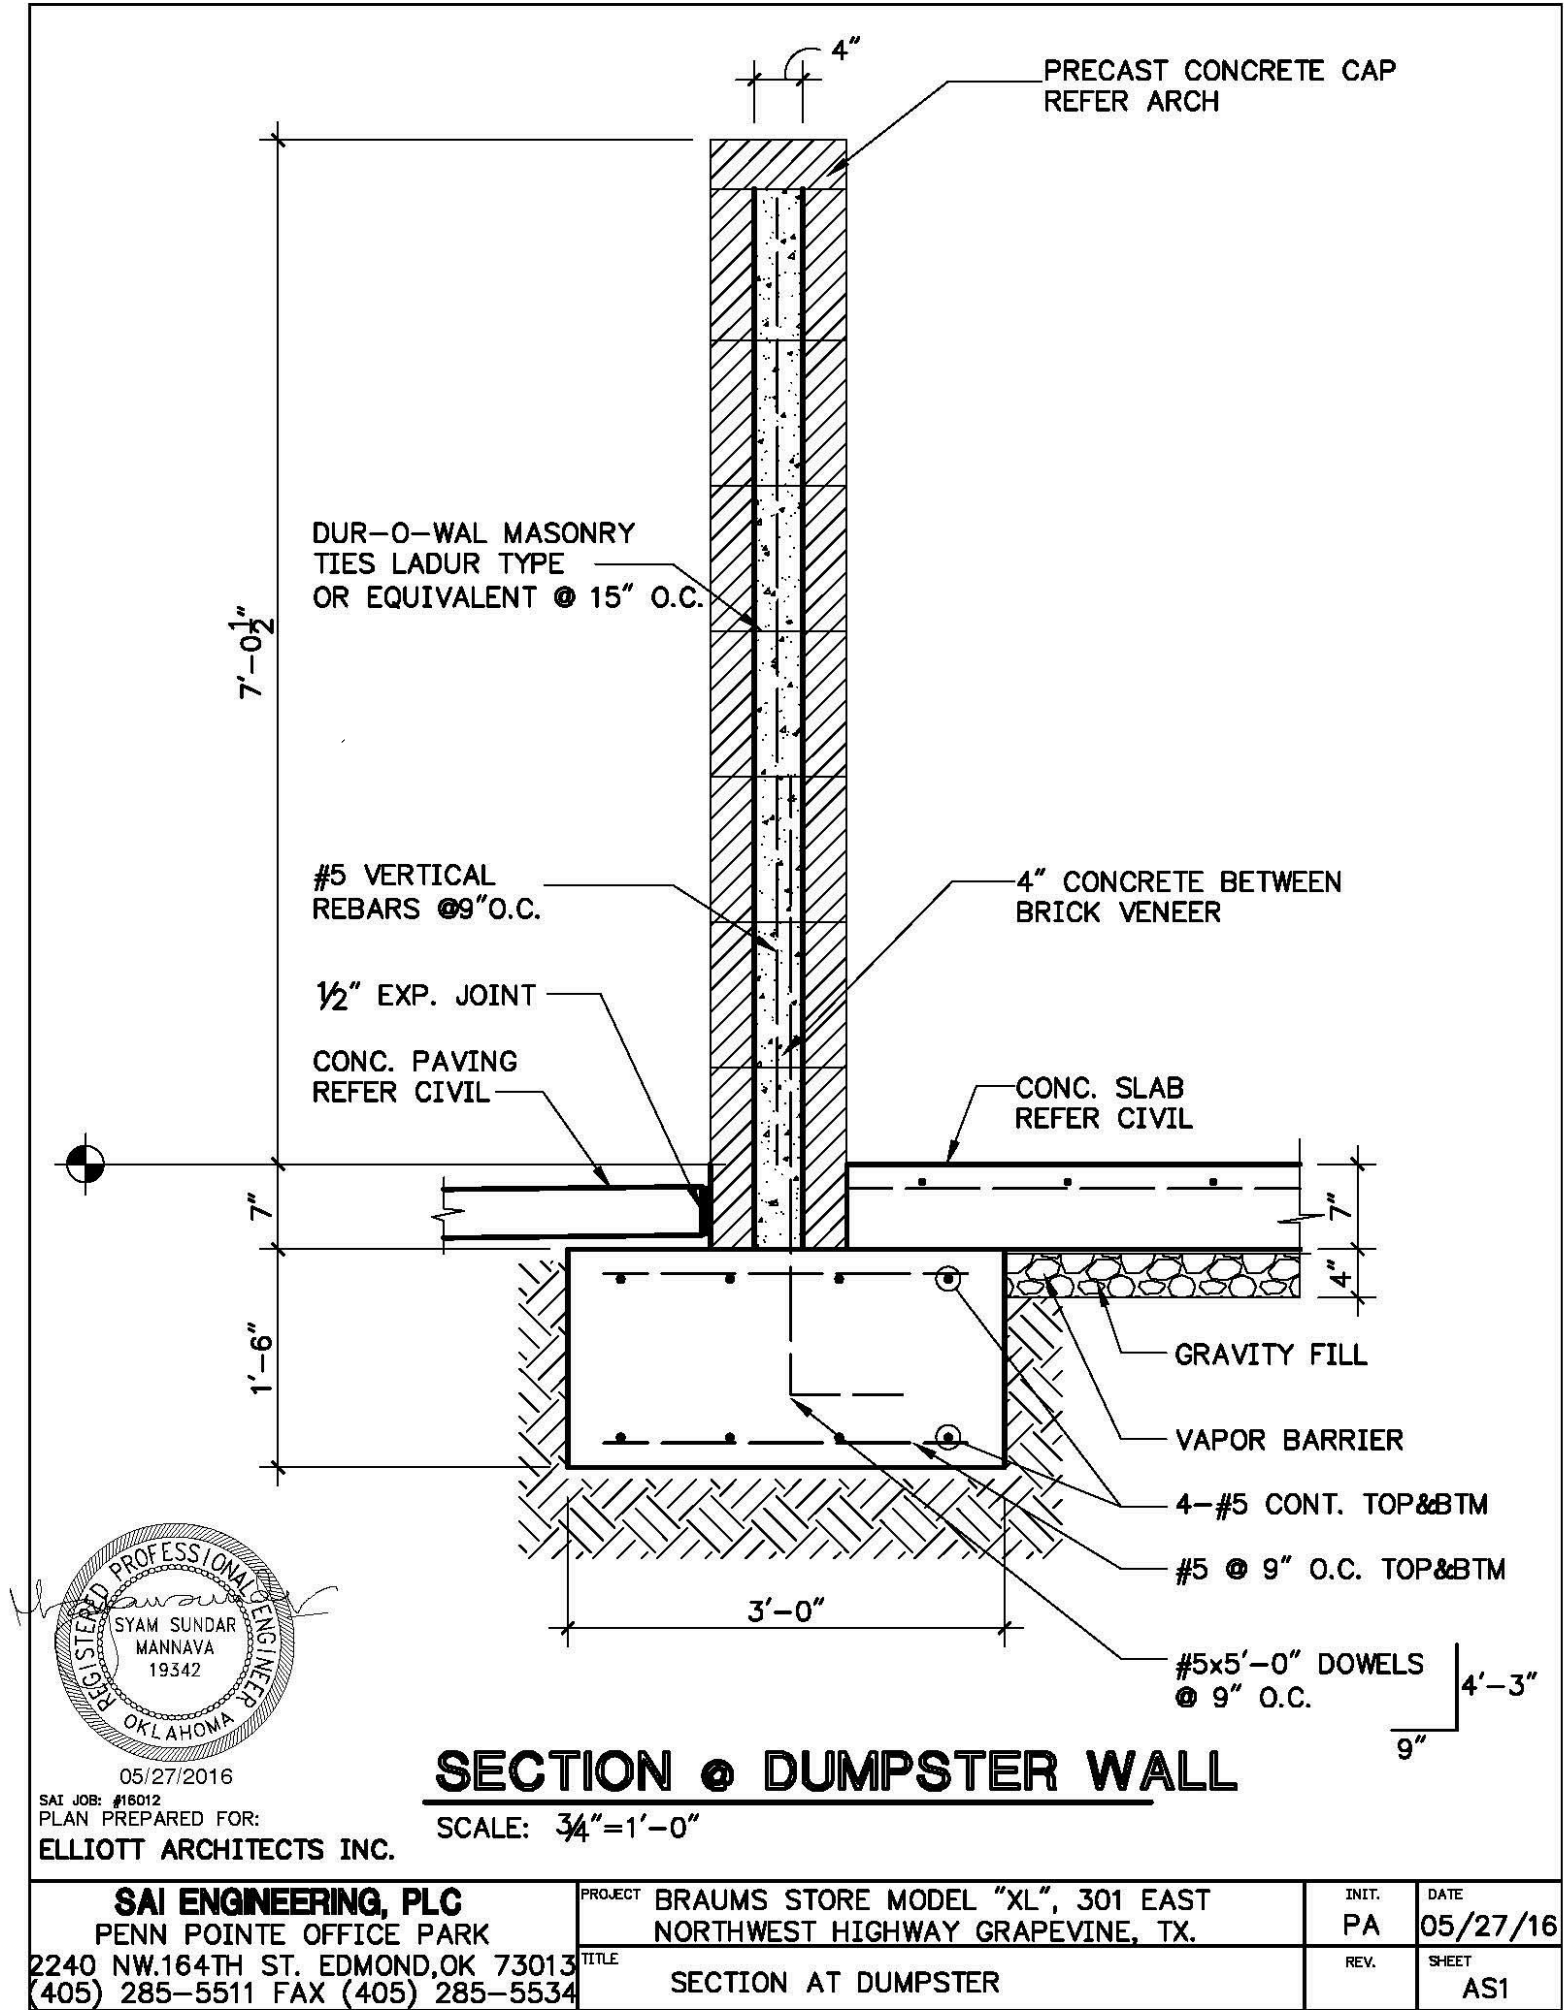
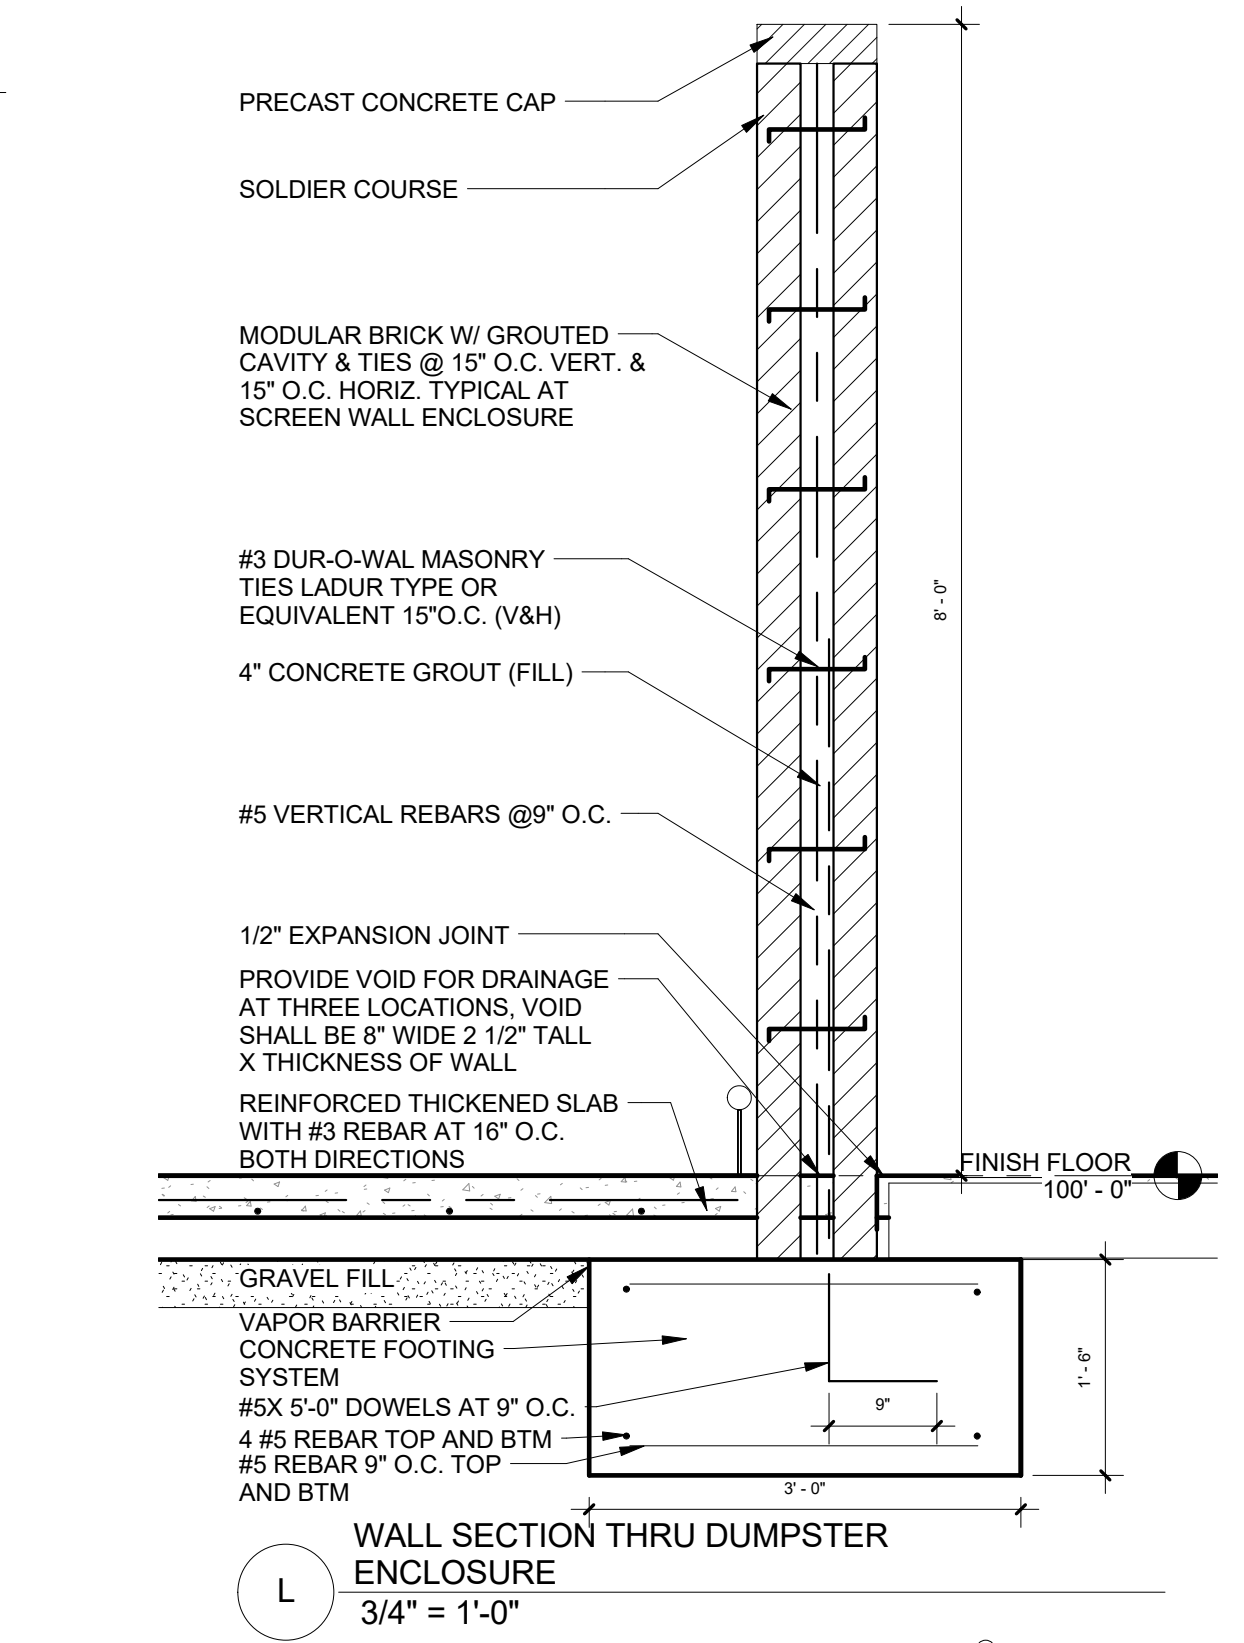
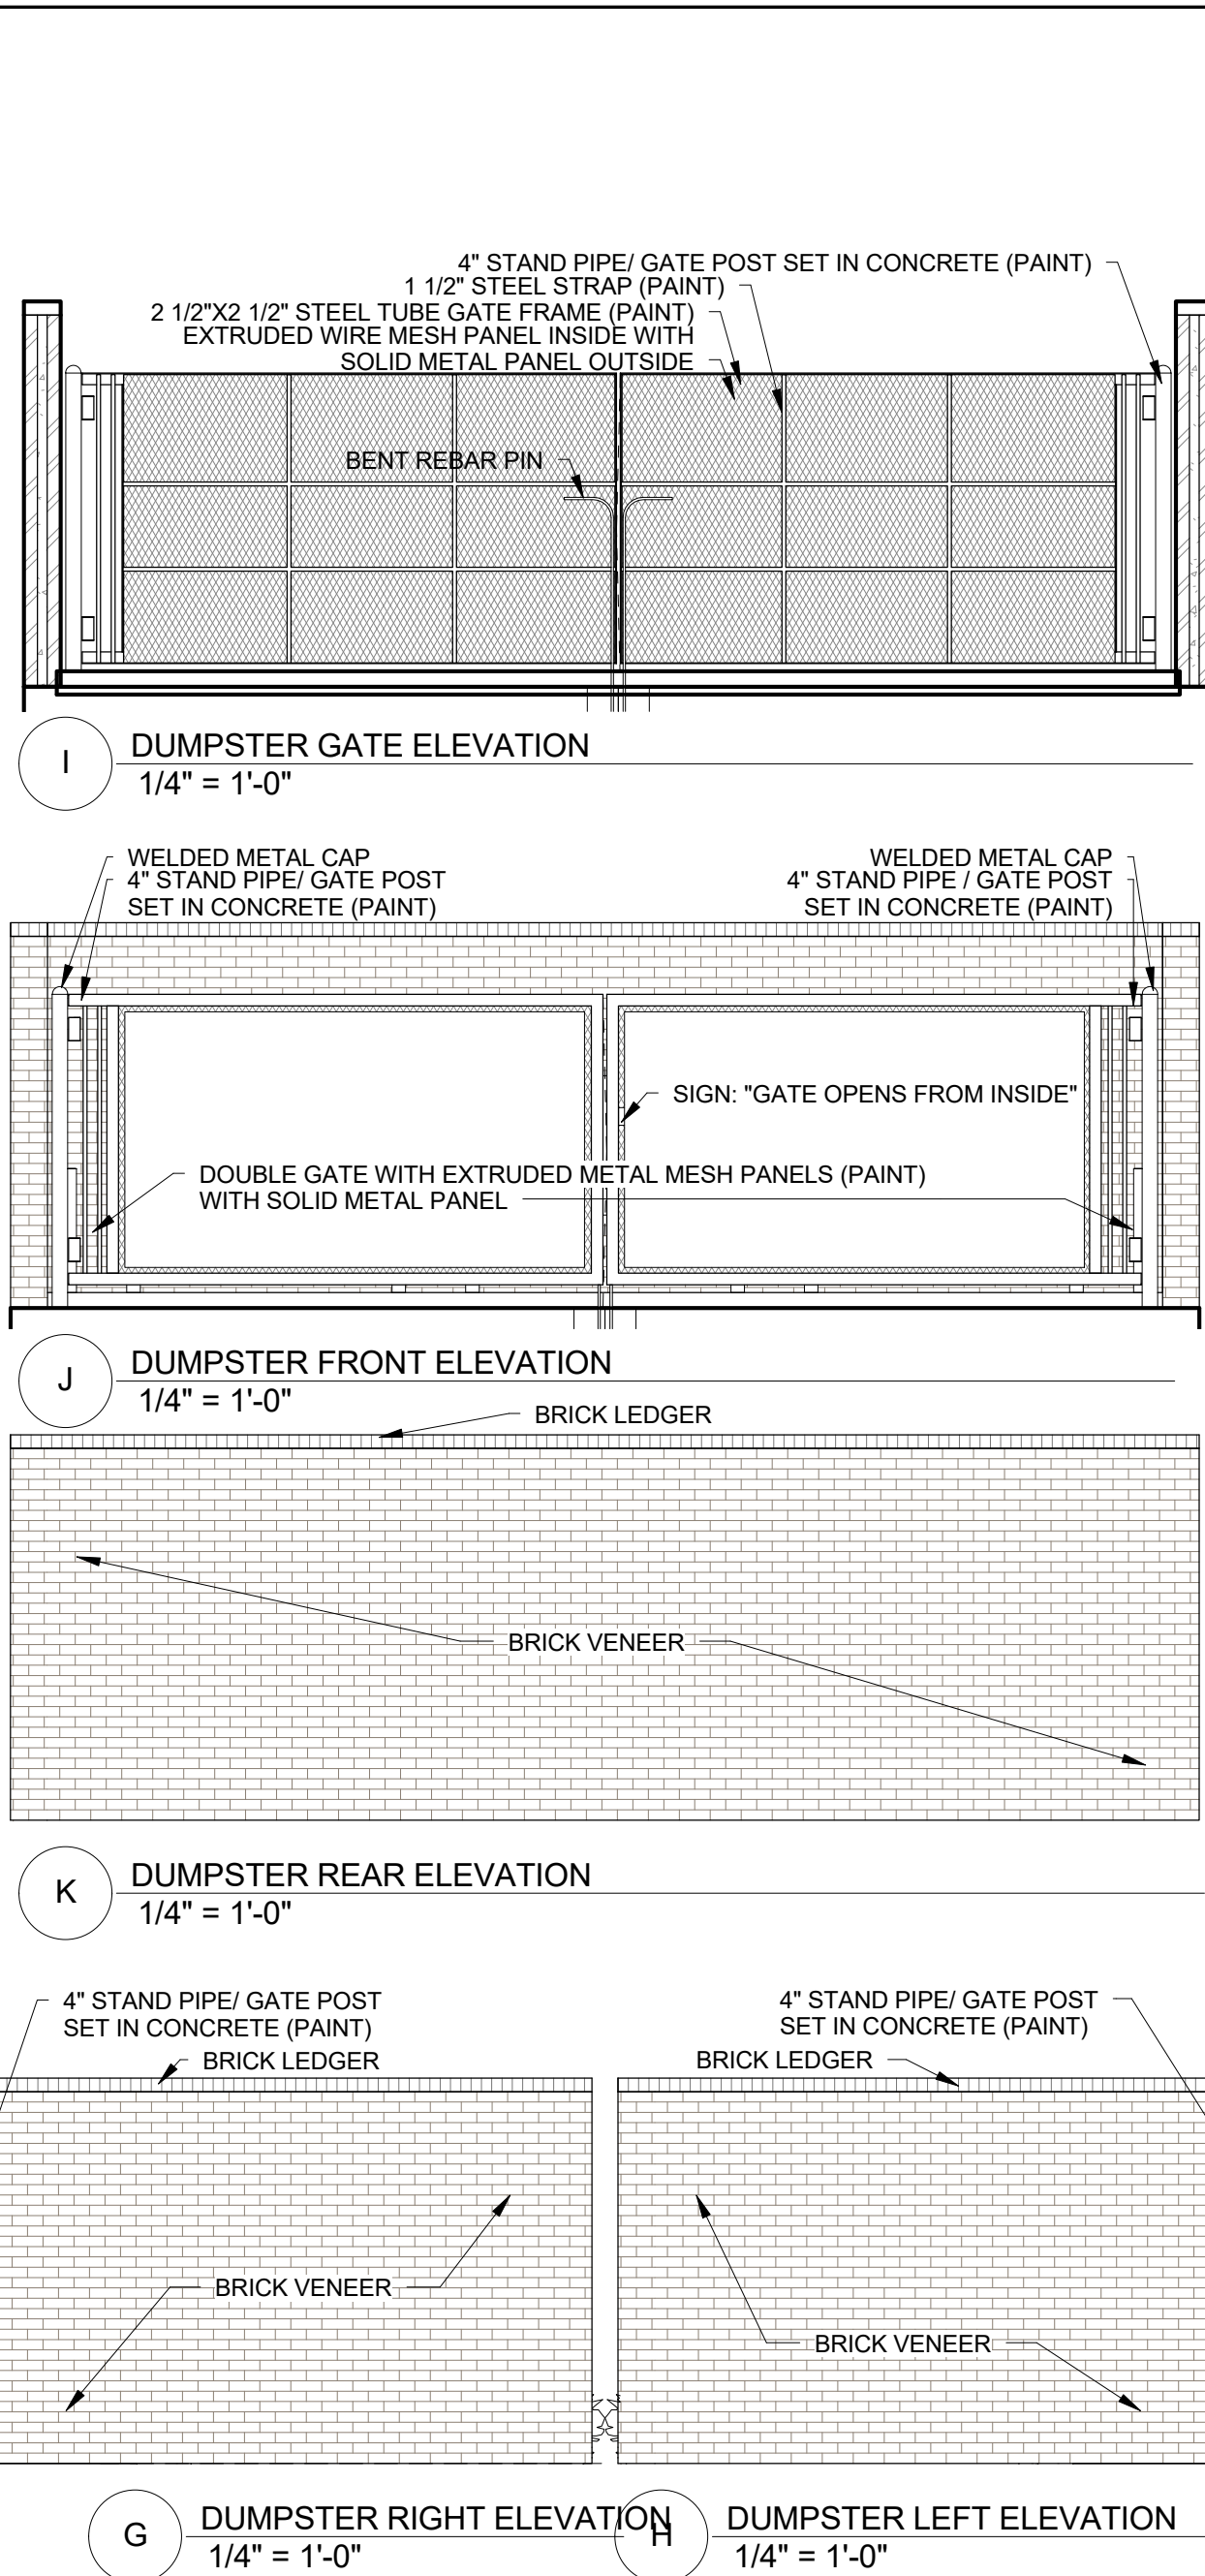


9/13/2017 5:04:20 PM

\\SERVER\BRAUMSBRAUMS XL\09.11.17 MODEL.rvt

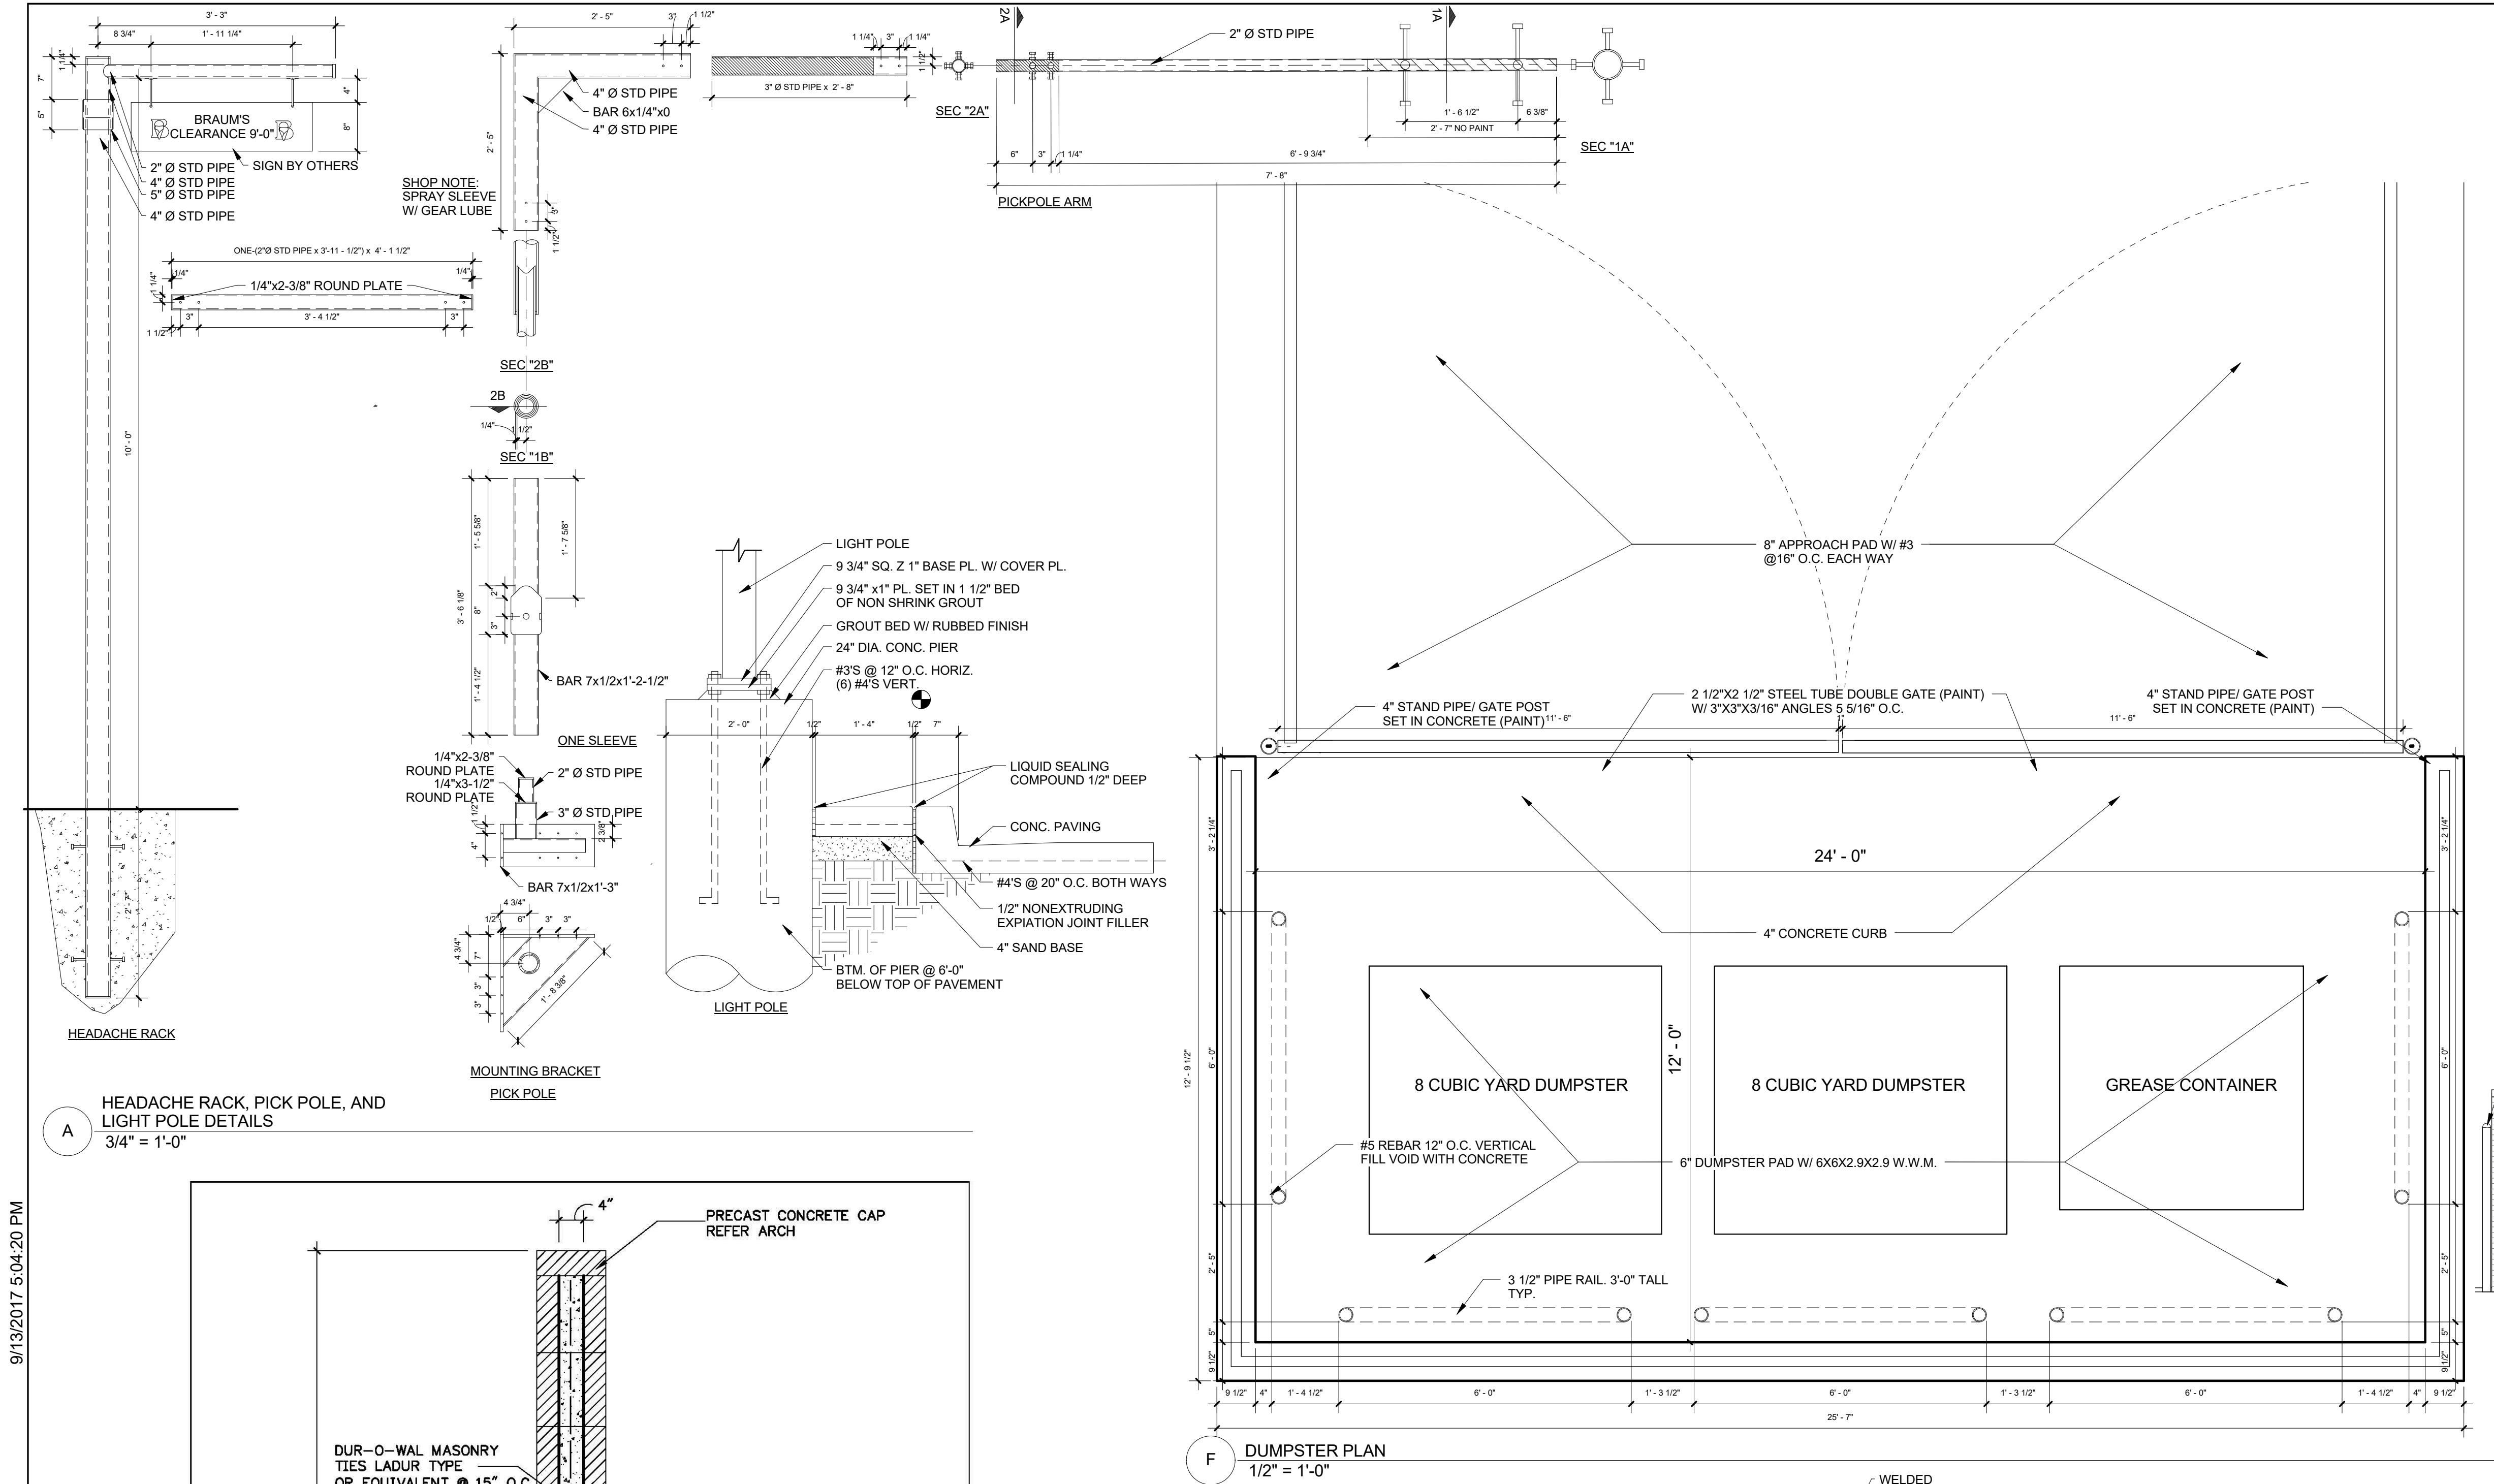

SAI ENGINEERING, PLC PENN POINTE OFFICE PARK 2240 NW 164TH ST, EDMOND, OK 73013 (405) 285-5511 FAX (405) 285-5534	PROJECT: BRAUMS STORE MODEL "XL", 301 EAST NORTHWEST HIGHWAY GRAPEVINE, TX. SECTION AT DUMPSTER	DATE: 05/27/16 REV: AS1
--	---	----------------------------

PROJECT: 21722

DATE: 9/20/17

REVISIONS #/DATE

#	DATE	#	DATE
1	6	7	
2	7	8	
3	8	9	
4	9	10	
5	10		

SHEET:

A1.2

PHONE:

(405) 285-6641
(405) 285-5511
(918) 664-5400
(918) 664-5400

ADDRESS:

1819 S. MORGAN RD., OKLAHOMA CITY, OK 73128
2240 NW 164TH ST, EDMOND, OK 73013
100TH ST E, AVE STE. 401, TULSA, OK 74146
100TH ST E, AVE STE. 401, TULSA, OK 74146
100TH ST E, AVE STE. 401, TULSA, OK 74146

CONSULTANT:

GRUBB CONSULTING
S.A.I.
P.E.C.
P.E.C.

DISCIPLINE:

CIVIL
STRUCTURAL
MECHANICAL
PLUMBING

SITE DETAILS

BRAUMS STORE MODEL "XL"

1175 KELLER PARKWAY
KELLER, TX

ELLIOTT ARCHITECTS INC.

1175 KELLER PARKWAY
KELLER, TX
(405) 285-6641
(405) 285-5511
(918) 664-5400
(918) 664-5400
Email: create@elliottarchitects.com