
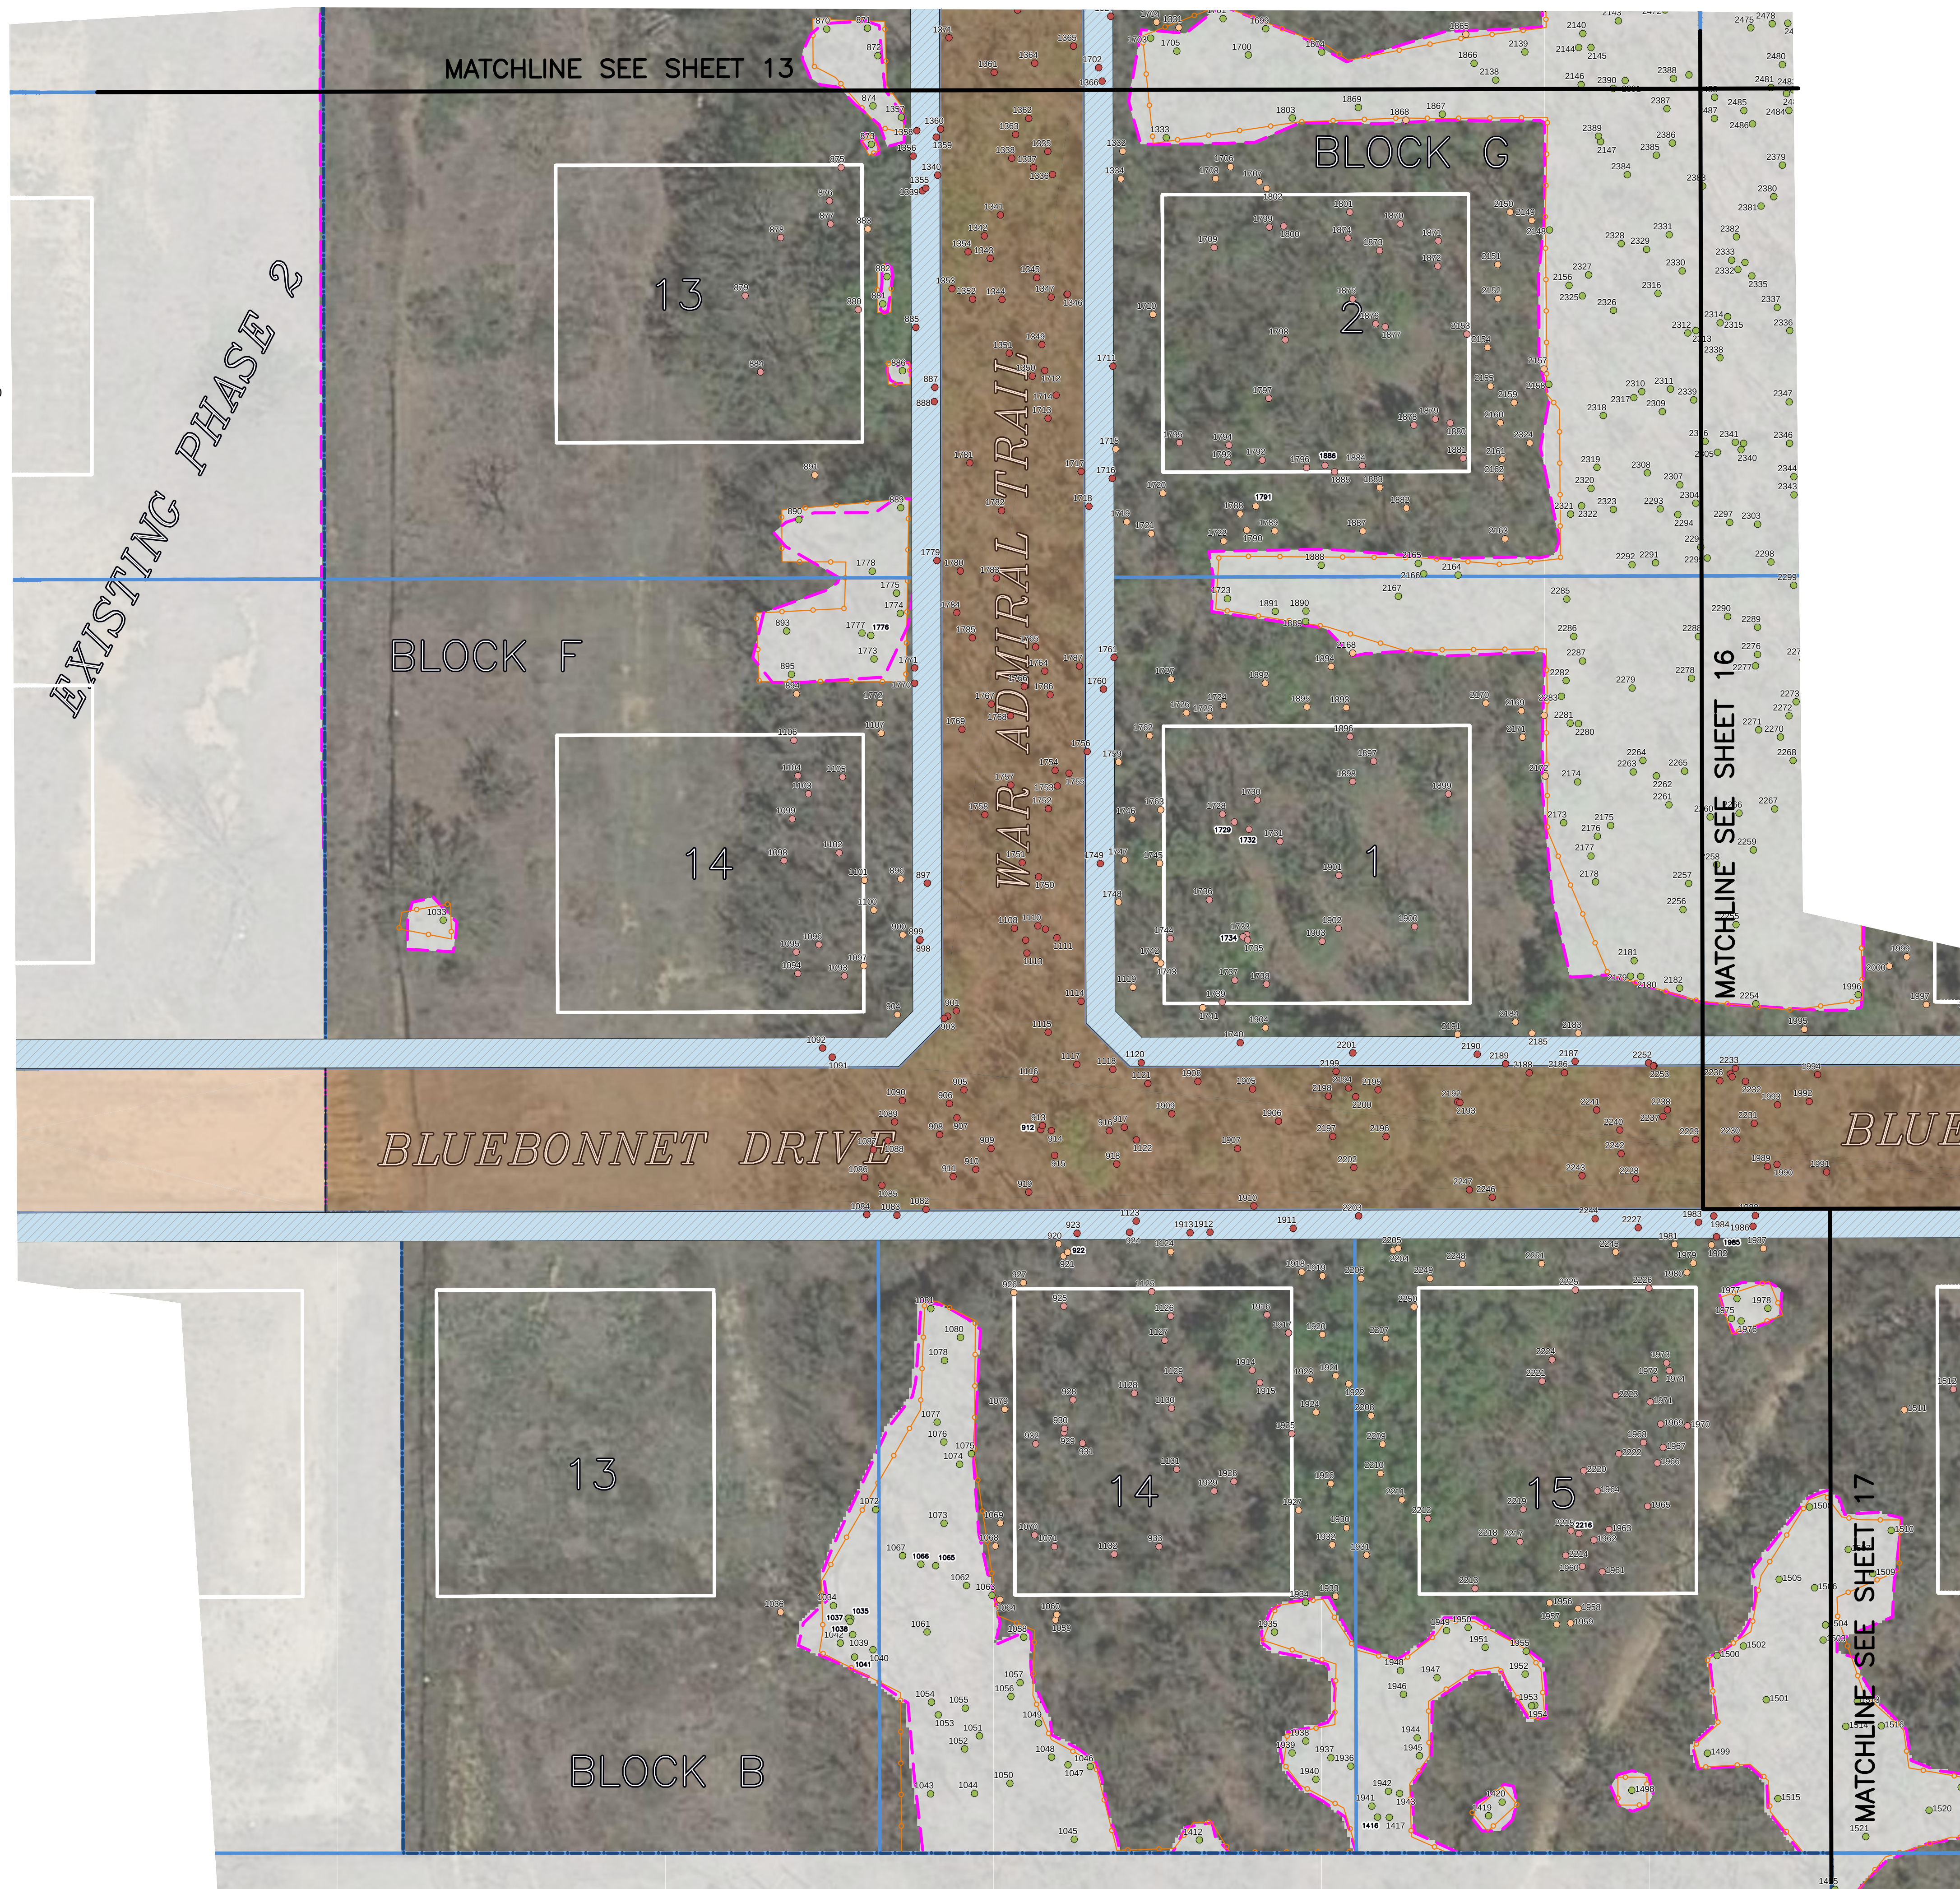


S:\NTX-LAND\0440\100 GIS\110 MXD\Phase 3\Phase 3 Tree Mitigation Plan02.dwg, 2/20/2019 12:12 PM, Evan Stidham

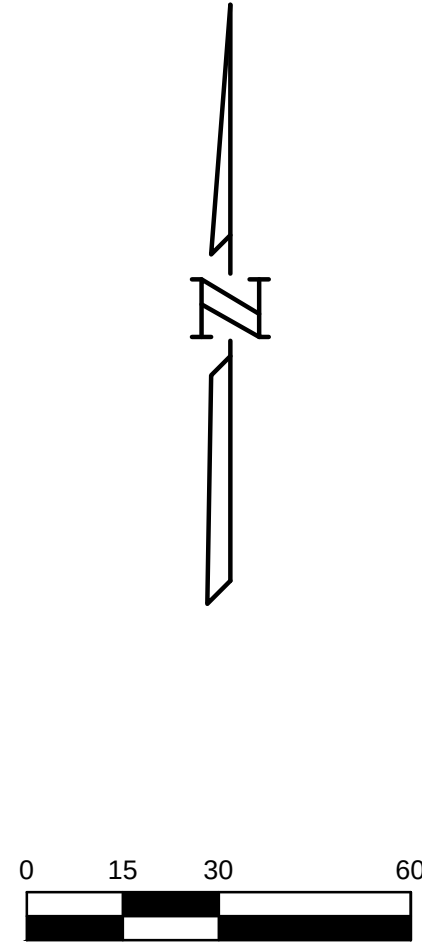

TREE REMOVAL PROPOSED BY THIS APPLICATION INCLUDES UNPROTECTED TREES WITHIN RIGHT-OF-WAYS, EASEMENTS, AND LOTS (AS REQUIRED), AND PROTECTED TREES WITHIN RIGHT-OF-WAYS AND EASEMENTS ONLY, AS SUMMARIZED IN THE TABLES ON SHEETS 18-25.

LEGEND

PHASE 3 BOUNDARY

PHASE 3 GRADING LIMIT

BUILDING PADS

EASEMENT

RIGHT-OF-WAY

TREE PROTECTION FENCE

TREE TO BE REMOVED WITHIN ROW/EASEMENT

TREE TO BE REMOVED WITHIN BUILDING PAD

TREE TO BE REMOVED BEYOND BUILDING PAD

TREE TO REMAIN

NOTE:
THIS TREE PRESERVATION PLAN DEPICTS ALL OF THE PROTECTED TREES WITHIN THE LIMITS OF DISTURBANCE FOR PHASE 3 AS IDENTIFIED IN THE TREE SURVEY PREPARED BY INTEGRATED ENVIRONMENTAL SOLUTIONS (IES) ON DECEMBER 8, 2014, UPDATED DECEMBER 2, 2015.

BENCHMARKS:
BM#1 - CITY OF KELLER MONUMENT #4: LOCATED 10.6' EAST OF THE EAST BACK CURB OF TRAIL RIDGE DRIVE, AND IS 53' +/- SOUTH OF THE SOUTH EDGE OF PAVEMENT OF MOUNT GILEAD ROAD. ELEV=738.51
BM#2 - A STANDARD NGS DISK STAMPED P 941 1946 AND IS LOCATED ABOUT 32 KM (19.90 MI) NORTH-NORTHEAST OF FORT WORTH, IN THE NORTHWEST CORNER OF ROANOKE, AND IN THE SOUTHEAST BRIDGE ABUTMENT OF THE U.S. HIGHWAY 377 OVERPASS OF STATE HIGHWAY 114. ELEV=642.27

REV	DATE	REVISION

LJA Engineering, Inc.

6060 North Central Expressway
Suite 440
Dallas, Texas 75206

Phone 469.621.0710
FRN - F-1386

TREE PRESERVATION PLAN

**GEAN ESTATES
PHASE 3**

**CITY OF KELLER,
TARRANT COUNTY, TEXAS**

REVIEWED BY THE CITY OF KELLER AND RELEASED FOR CONSTRUCTION.
DATE: _____

DIRECTOR OF PUBLIC WORKS / CITY ENGINEER _____

DESIGNED: STIDHAM

PROJECT NUMBER: WFXM8300

DRAWN: STIDHAM

DATE: FEB 2019

APPROVED: HANSEN

SCALE

2/18/2019

ERIK HANSEN

106034

PROFESSIONAL ENGINEER

HORIZ: 1"=30'

VERT: N/A

REV DATE:

SHEET

15

OF 30 SHEETS