


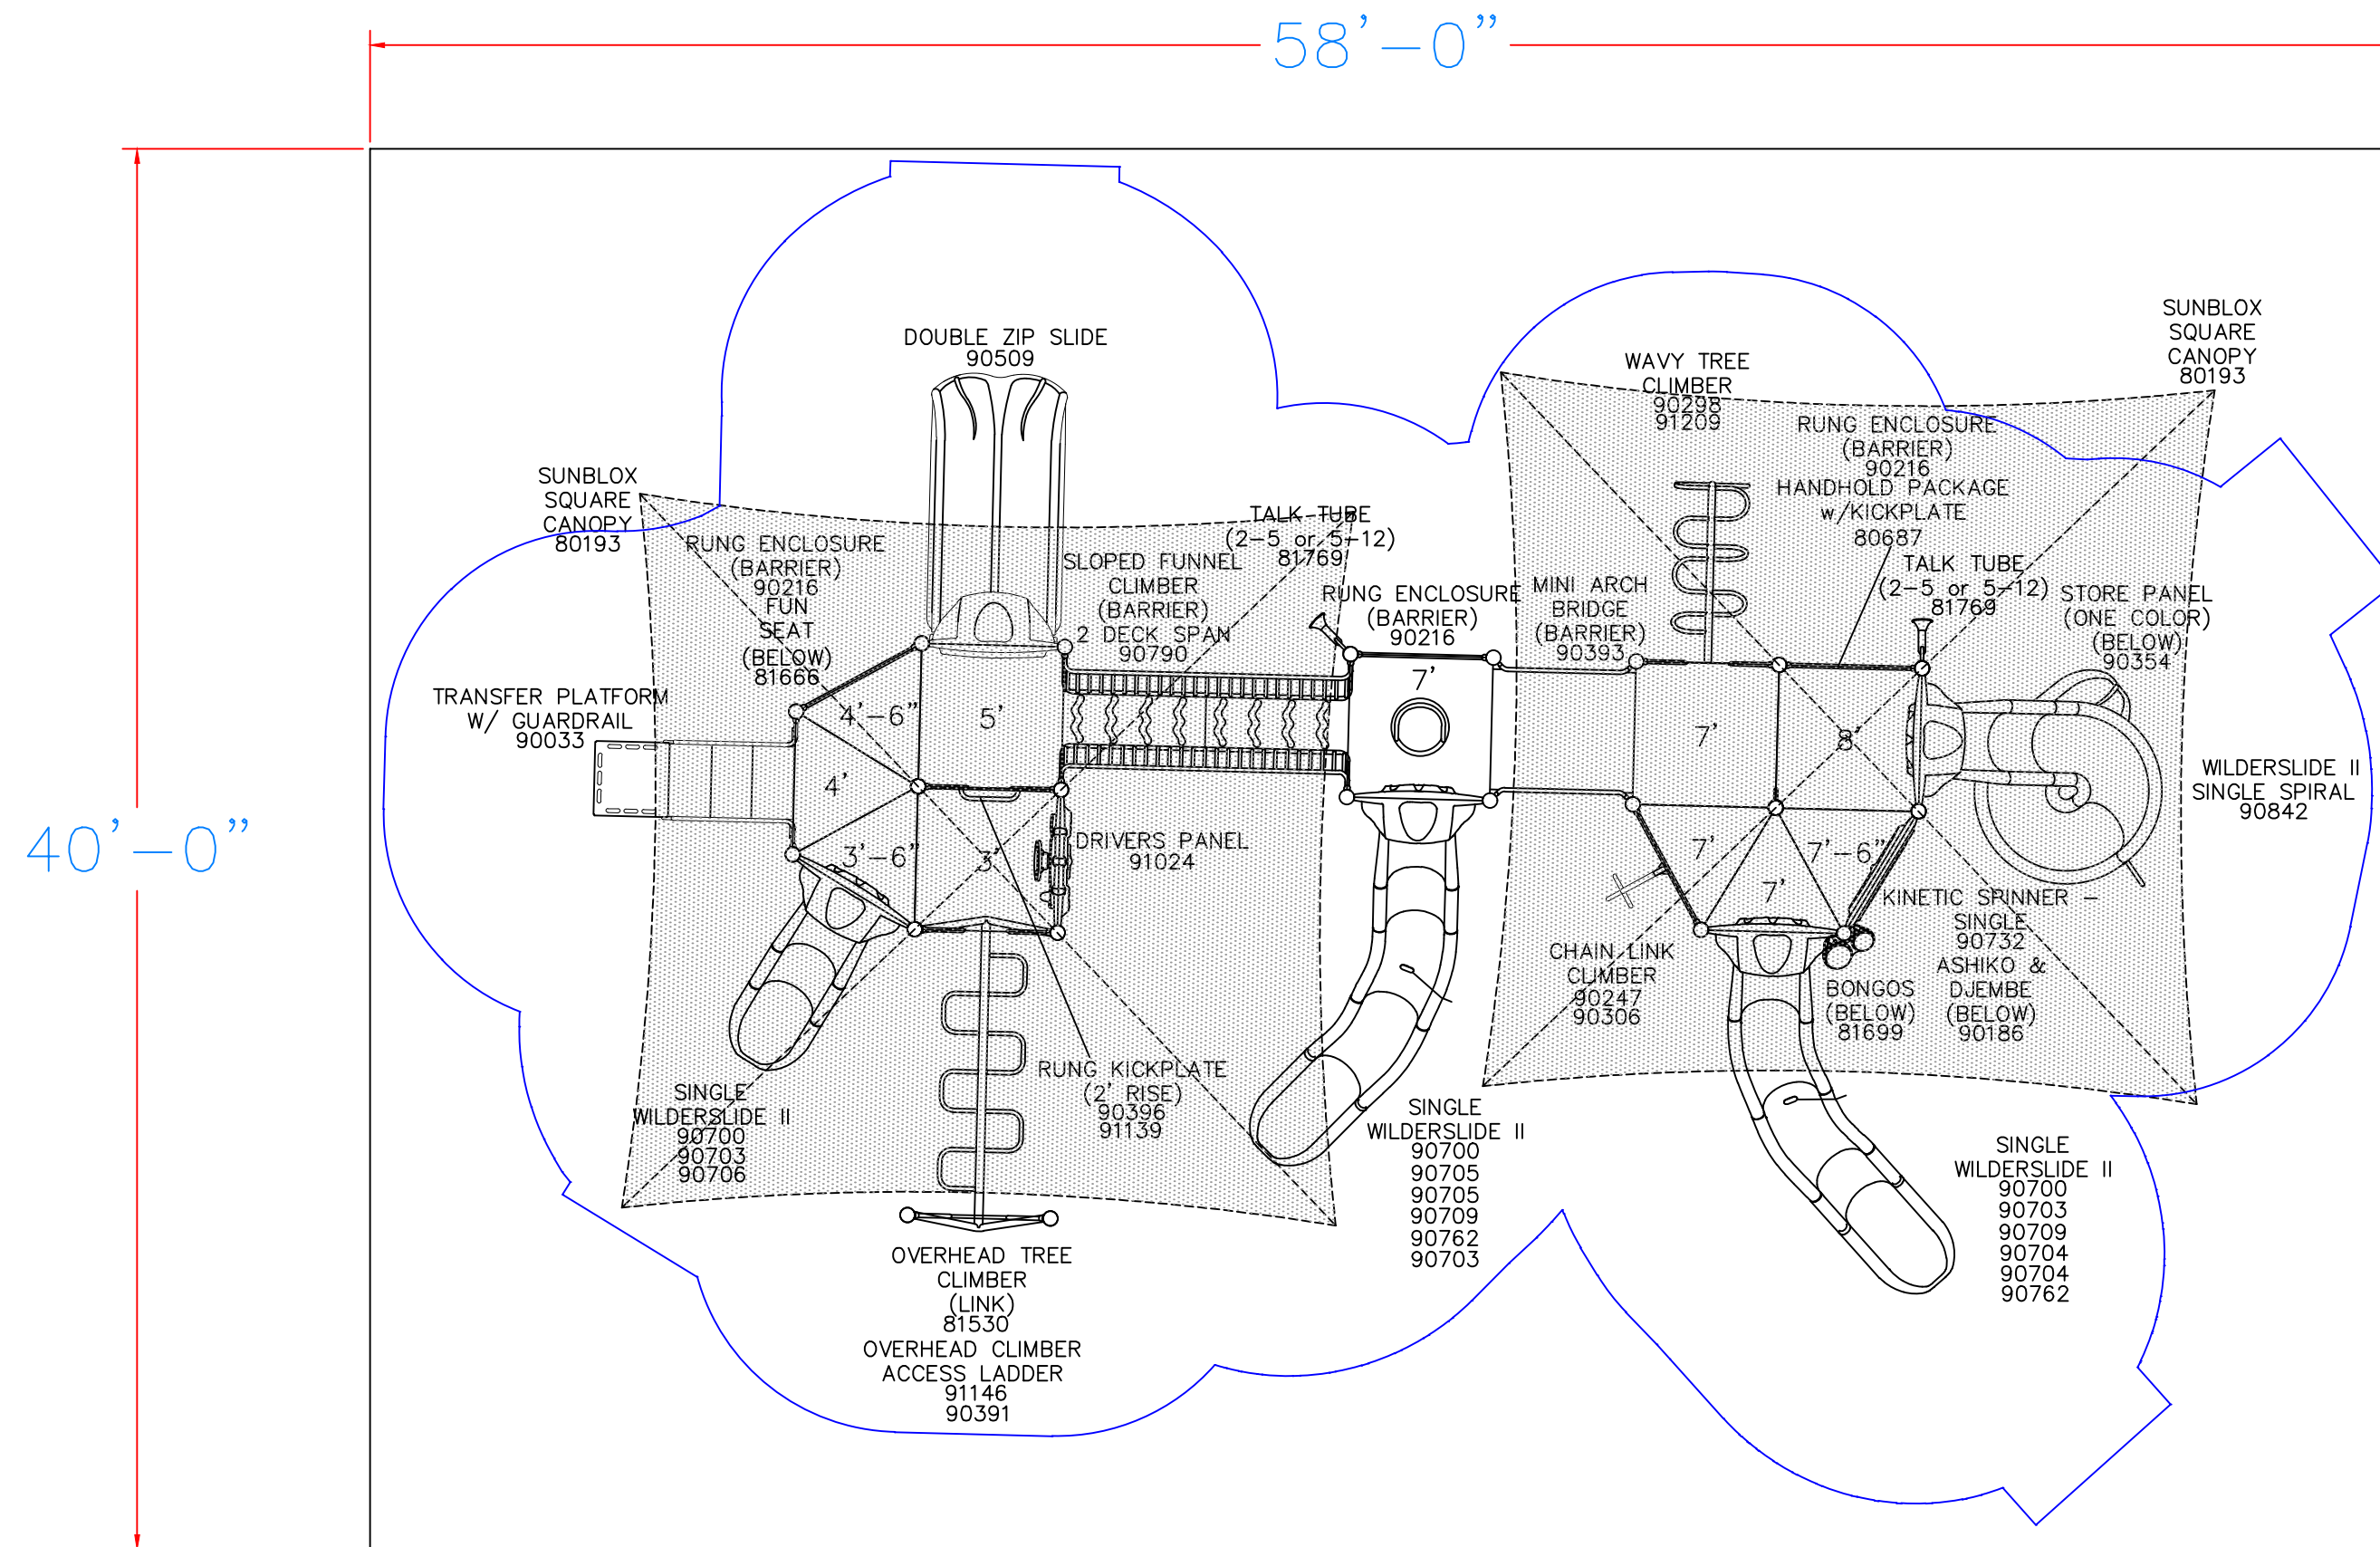

SURFACING		CURBING	
TYPE	EWf	TYPE	CONC
SQ FT	2320	LN FT	196
DEPTH	12"	HT	12"

1 5 0 2 10

SCALE IN FEET



150 PlayCore Drive SE
Fort Payne, AL 35967
www.gametime.com



City of Keller - Bear Creek Park
PowerScape Custom Unit
Keller, TX

Representative
Total Recreation Products, Inc.

This unit includes play events and routes of travel specifically designed to meet the 2010 DOJ ADA (Americans with Disabilities Act) Standards for Accessible Design.

Total Elevated Play Components
Total Elevated Play Components Accessible By Ramp
Total Elevated Components Accessible By Transfer
Total Accessible Ground Level Components Shown
Total Different Types Of Ground Level Components

13 - Required
13 Required 6
5 Required 4
3 Required 3

This play equipment is recommended for children ages
5-12

Minimum Area Required:
40'-0" X 58'-0"
Scale:
This drawing can be scaled only when in an 18" x 24" format

IMPORTANT: Soft resilient surfacing should be placed in the use zones of all equipment, as specified for each type of equipment, and at depths to meet the critical fall heights as specified by the U.S. Consumer Product Safety Commission, ASTM standard F 1487 and Canadian Standard CAN/CSA-Z-614

Drawn By:
PH
Date:
08-30-19
Drawing Name:
TP-08094-19-1A2