LEGAL DESCRIPTION TEMPORARY CONSTRUCTION EASEMENT

BEING a 0.0239 acre tract of land situated in the W.J. Holland Survey, Abstract No. 692, City of Keller, Tarrant County, Texas; said tract being part of Lot 1, Block A, Bland Square Addition, an addition to the City of Keller according to the plat recorded Volume 388-186, Page 94 of the Plat Records of Tarrant County, Texas; said tract being part of that tract of land described in Special Warranty Deed to Nance Holdings, LLC recorded in Volume 15202, Page 164 of the Deed Records of Tarrant County, Texas; said tract being more particularly described as follows:

COMMENCING at a 1/2" iron rod with found at the intersection of the south right-of-way line of Bear Creek Parkway (a variable width right-of-way) and the west right-of-way line of Whitley Road (a variable width right-of-way); said point being at the beginning of a non-tangent curve to the left;

THENCE in a southwesterly direction, departing the said east line of Whitley Road, along the south line of Bear Creek Parkway and with said curve to the left, having a central angle of 51°09'46", a radius of 308.11 feet, a chord bearing and distance of South 64°58'54" West, 266.08 feet and an arc distance of 275.13 feet to a point at the end of said curve;

THENCE South 37°24'01" West, continuing along the said south line of Bear Creek Parkway, a distance of 46.19 feet to the POINT OF BEGINNING; said point being in the east line of said Lot 1;

THENCE South 40°38'36" West, a distance of 66.87 feet to a point at the beginning of a non-tangent curve to the right;

THENCE in a southwesterly direction, with said curve to the right, having a central angle of 19°02'09", a radius of 347.60 feet, a chord bearing and distance of South 46°51'12" West, 114.95 feet and an arc distance of 115.49 feet to a point for corner;

THENCE North 1°17'08" East, a distance of 12.28 feet to a point at the beginning of a non-tangent curve to the left; from said point a "Y" cut found at the northwest corner of said Lot 1, bears South 72°23'00" West, a distance of 199.72 feet

THENCE in a northeasterly direction, with said curve to the left, having a central angle of 4°24'08", a radius of 337.33 feet, a chord bearing and distance of North 52°58'41" East, 25.91 feet and an arc distance of 25.92 feet to a point for corner;

TEMPORARY
CONSTRUCTION EASEMENT
PART OF LOT 1, BLOCK A
BLAND SQUARE ADDITION
W.J. HOLLAND SURVEY, ABST. NO. 692
CITY OF KELLER
TARRANT COUNTY, TEXAS



PADILLA, CAELAN 11/25/2019 9:52 AM K:FTW_SURVEY:061097014-BEAR CREEK PARKWAY ROUNDABOUT; DWG:061097014-BEAR CREEK PARKWAY ROUNDABOUT_NANCE

THENCE North 52°31'16" East, a distance of 55.00 feet to a point for corner;

THENCE North 40°48'08" East, a distance of 96.39 feet to a point for corner;

THENCE South 1°54'08" West, a distance of 4.96 feet to the **POINT OF BEGINNING** and containing 1,041 square feet or 0.0239 acres of land, more or less.

NOTES

Bearing system based on the Texas Coordinate System of 1983(2011 adjustment), North Central Zone (4202) with an applied combined scale factor of 1.00012. A survey plat of even survey date herewith accompanies this metes & bounds description.

The undersigned, Registered Professional Land Surveyor, hereby certifies that the foregoing description accurately sets out the metes and bounds of the easement tract described.

TEMPORARY

CONSTRUCTION EASEMENT
PART OF LOT 1, BLOCK A
BLAND SQUARE ADDITION
W.J. HOLLAND SURVEY, ABST. NO. 692

CITY OF KELLER
TARRANT COUNTY, TEXAS

MICHAEL C. BILLINGSLEY REGISTERED PROFESSIONAL LAND SURVEYOR NO. 6558 801 CHERRY STREET, UNIT 11 SUITE 1300

FORT WORTH, TEXAS 76102

PH. 817-335-6511

michael.billingsley@kimley-horn.com




801 Cherry Street, Unit 11, # 1300


Tel, No. (817) 335-6511 www.kimley-hom.com

 Lafe
 Drawn by
 Checked by
 Date
 Project No.
 Sheet No.

 I/A
 COP
 MCB
 AUG, 2019
 061097014
 2 OF 4

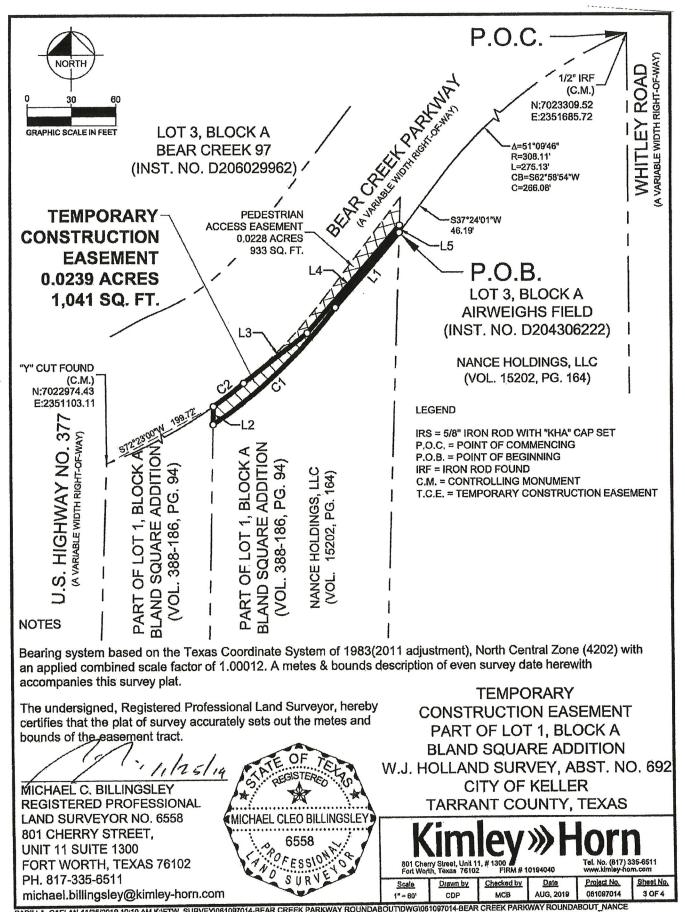

PADILLA, CAELAN 11/25/2019 10:10 AM K;FTW_SURVEY\061097014-BEAR CREEK PARKWAY ROUNDABOUT\DWG\061097014-BEAR CREEK PARKWAY ROUNDABOUT_NANCE HOLDINGS TCE 2.DWG

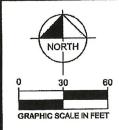

LINE TABLE					
NO.	BEARING	LENGTH			
L1	S40°38'36"W	66.87'			
L2	N01°17'08"E	12.28'			
L3	N52°31'16"E	55.00'			
L4	N40°48'08"E	96.39'			
L5	S01°54'08"W	4.96'			

CURVE TABLE						
NO.	DELTA	RADIUS	LENGTH	CHORD BEARING	CHORD	
C1	19°02'09"	347.60'	115.49'	\$46°51'12"W	114.95'	
C2	4°24'08"	337.33'	25.92'	N52°58'41"E	25.91'	

TEMPORARY
CONSTRUCTION EASEMENT
PART OF LOT 1, BLOCK A
BLAND SQUARE ADDITION
W.J. HOLLAND SURVEY, ABST. NO. 692
CITY OF KELLER
TARRANT COUNTY, TEXAS



Fort Worth, Texas 76102 FIRM # 10194040

el. No. (817) 335-6511 www.kimley-hom.com

 Scale
 Drawn by
 Checked by
 Date
 Protect No.
 Sheet No.

 1" = 60'
 CDP
 MCB
 AUG, 2019
 061097014
 4 OF 4