

Property Index Map

LEGEND

PROPOSED RIGHT-OF-WAY (ROW)



PROPOSED TEMPORARY
CONSTRUCTION EASEMENT (TCE)









PROPOSED PEDESTRIAN (PED)
EASEMENT



PROPOSED DRAINAGE
EASEMENT



GRAPHIC SCALE IN FEET
0 20 40
IF SHEET IS 11X17, SCALE IS: 1"=80'

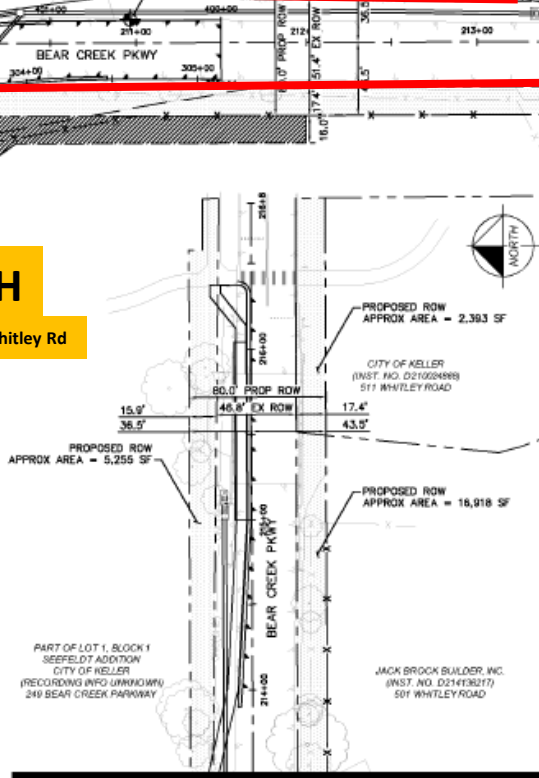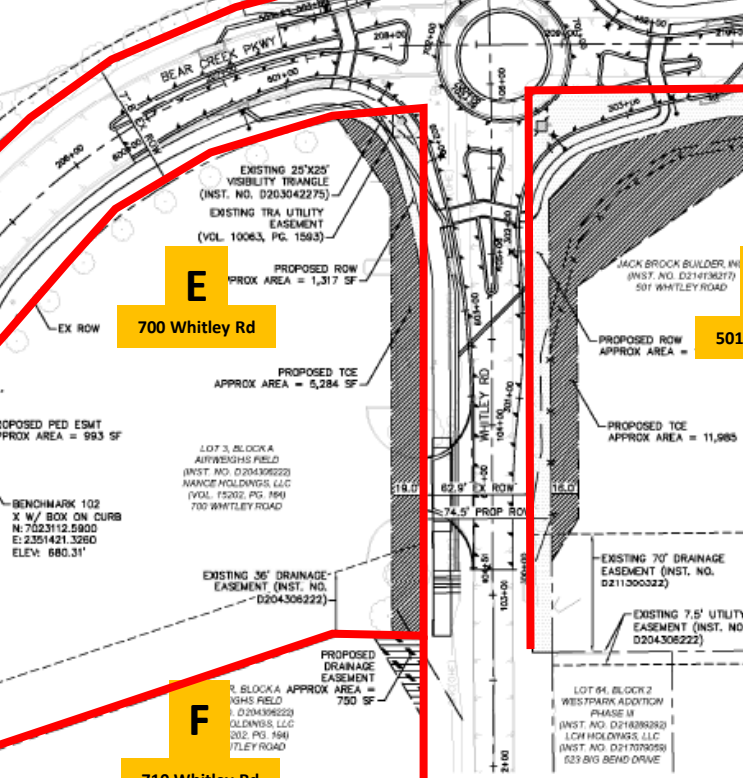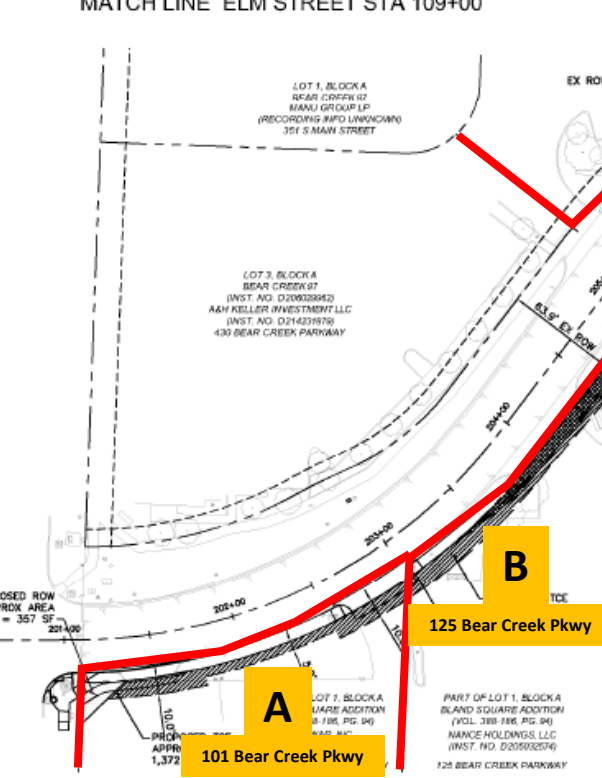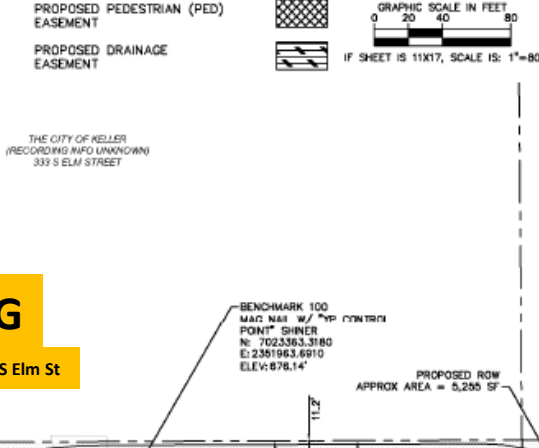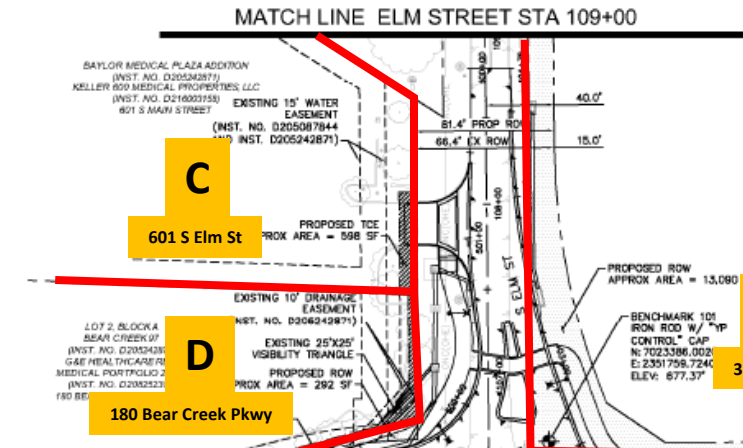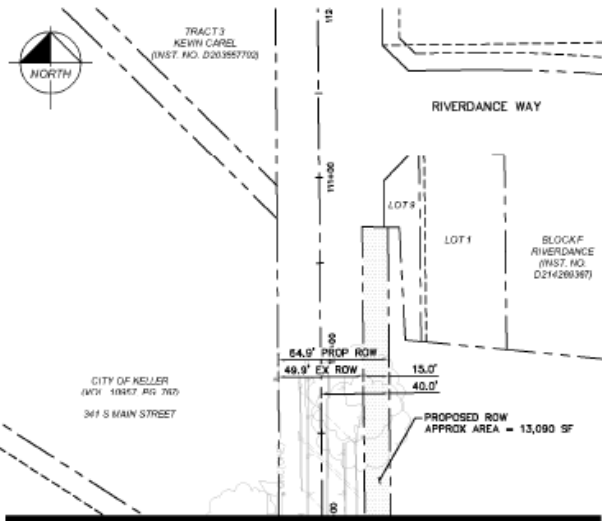

MATCH LINE BEAR CREEK PKWY STA 213+50

Kimley»Horn


CITY OF KELLER
BEAR CREEK
PARKWAY
ROUNDBOUT



GENERAL SHEETS
ROW STRIP MAP

C0-05