


Conceptual Site Plan With Proposed Minimum 10' Landscape Buffer South of Driscoll Place

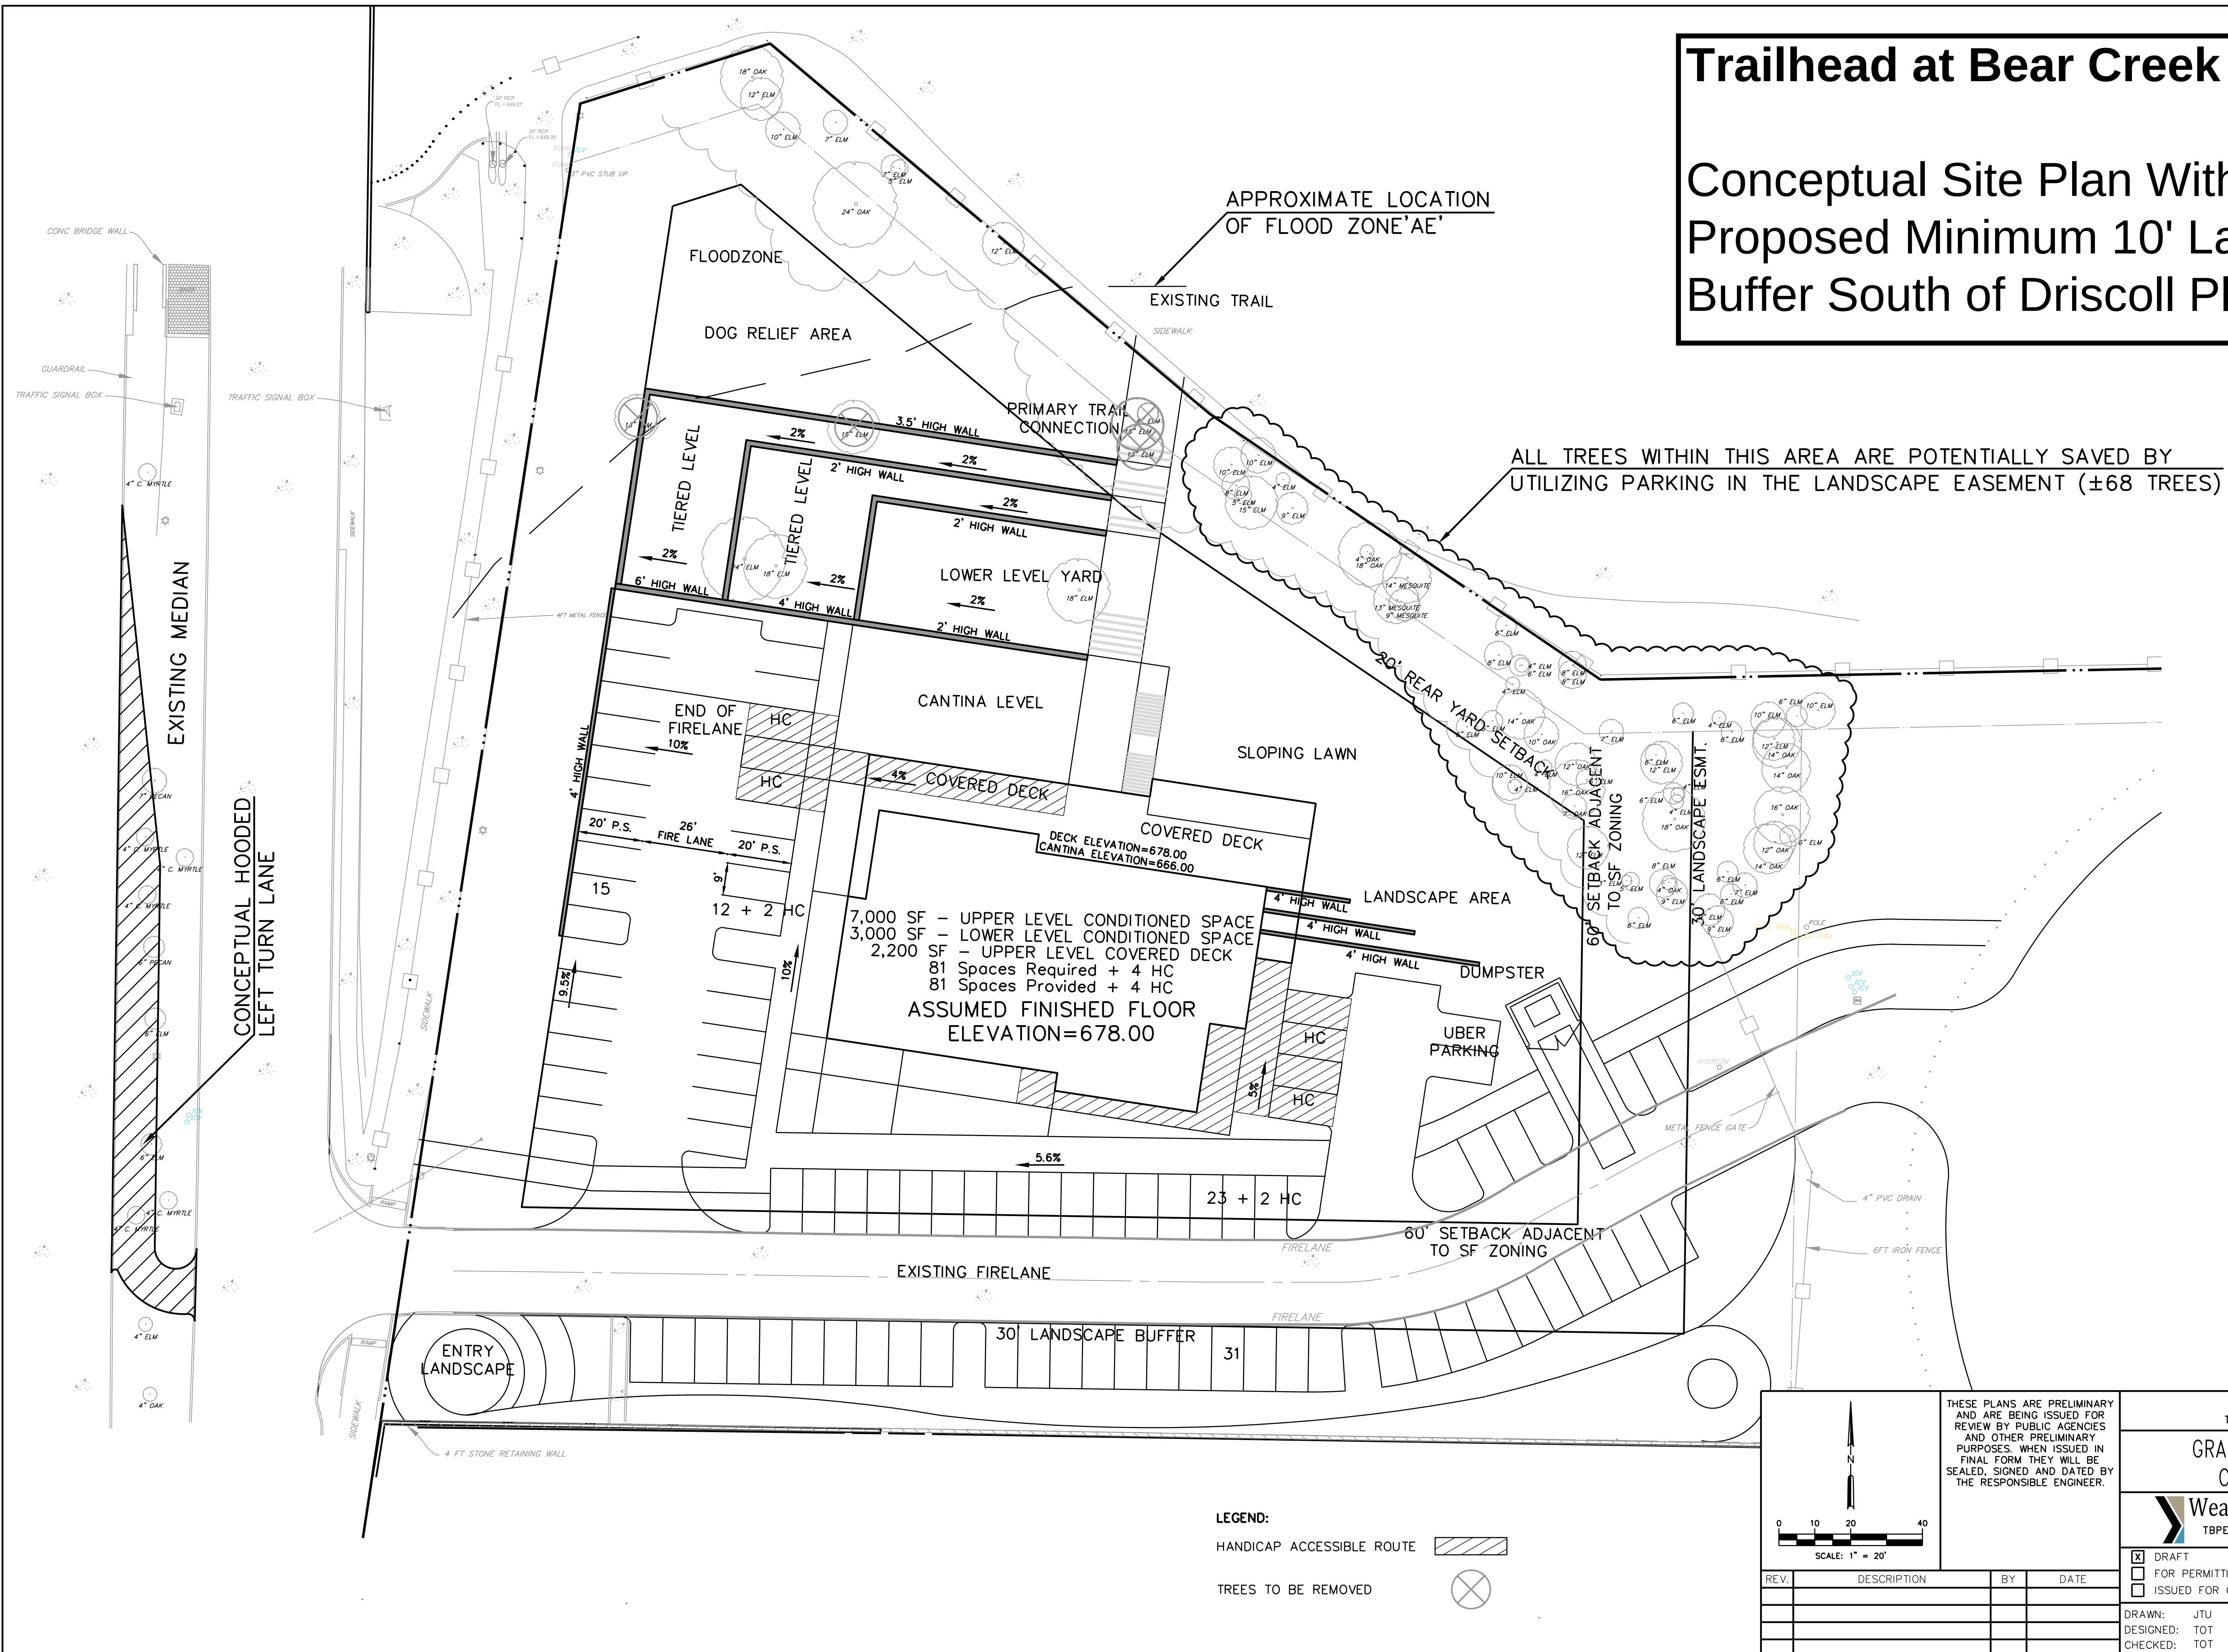

HEAVER CONSULTANTS GROUP
 Bear Creek Trail Restaurant V2.0 Design V2.4 Cw4 V2.4.3 Plan Sheets\Water Restaurant Exhibit-07.dwg Oct 07, 2020 - 4:32pm jacobdick